



**PUBLIC WORKS DEPARTMENT
NEARY LAGOON
TULE & SEDIMENT REMOVAL PROJECT 2025
PROJECT NO. m409668**







APPROVED BY:

A handwritten signature in blue ink, appearing to read "10/24".

ASSISTANT DIRECTOR / CITY ENGINEER
CITY OF SANTA CRUZ

REFERENCES	DATE	5/8/25	SCALE	NO SCALE
FIELD BOOK: #	DRAWN	DLC	SHEET	1 OF 3
DESIGN DRAWING #: #	DESIGN DRAWING #: #	DLC	VULT NO.	
	CHECKED	SUPV.	9222	

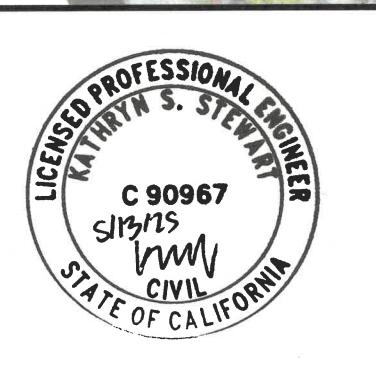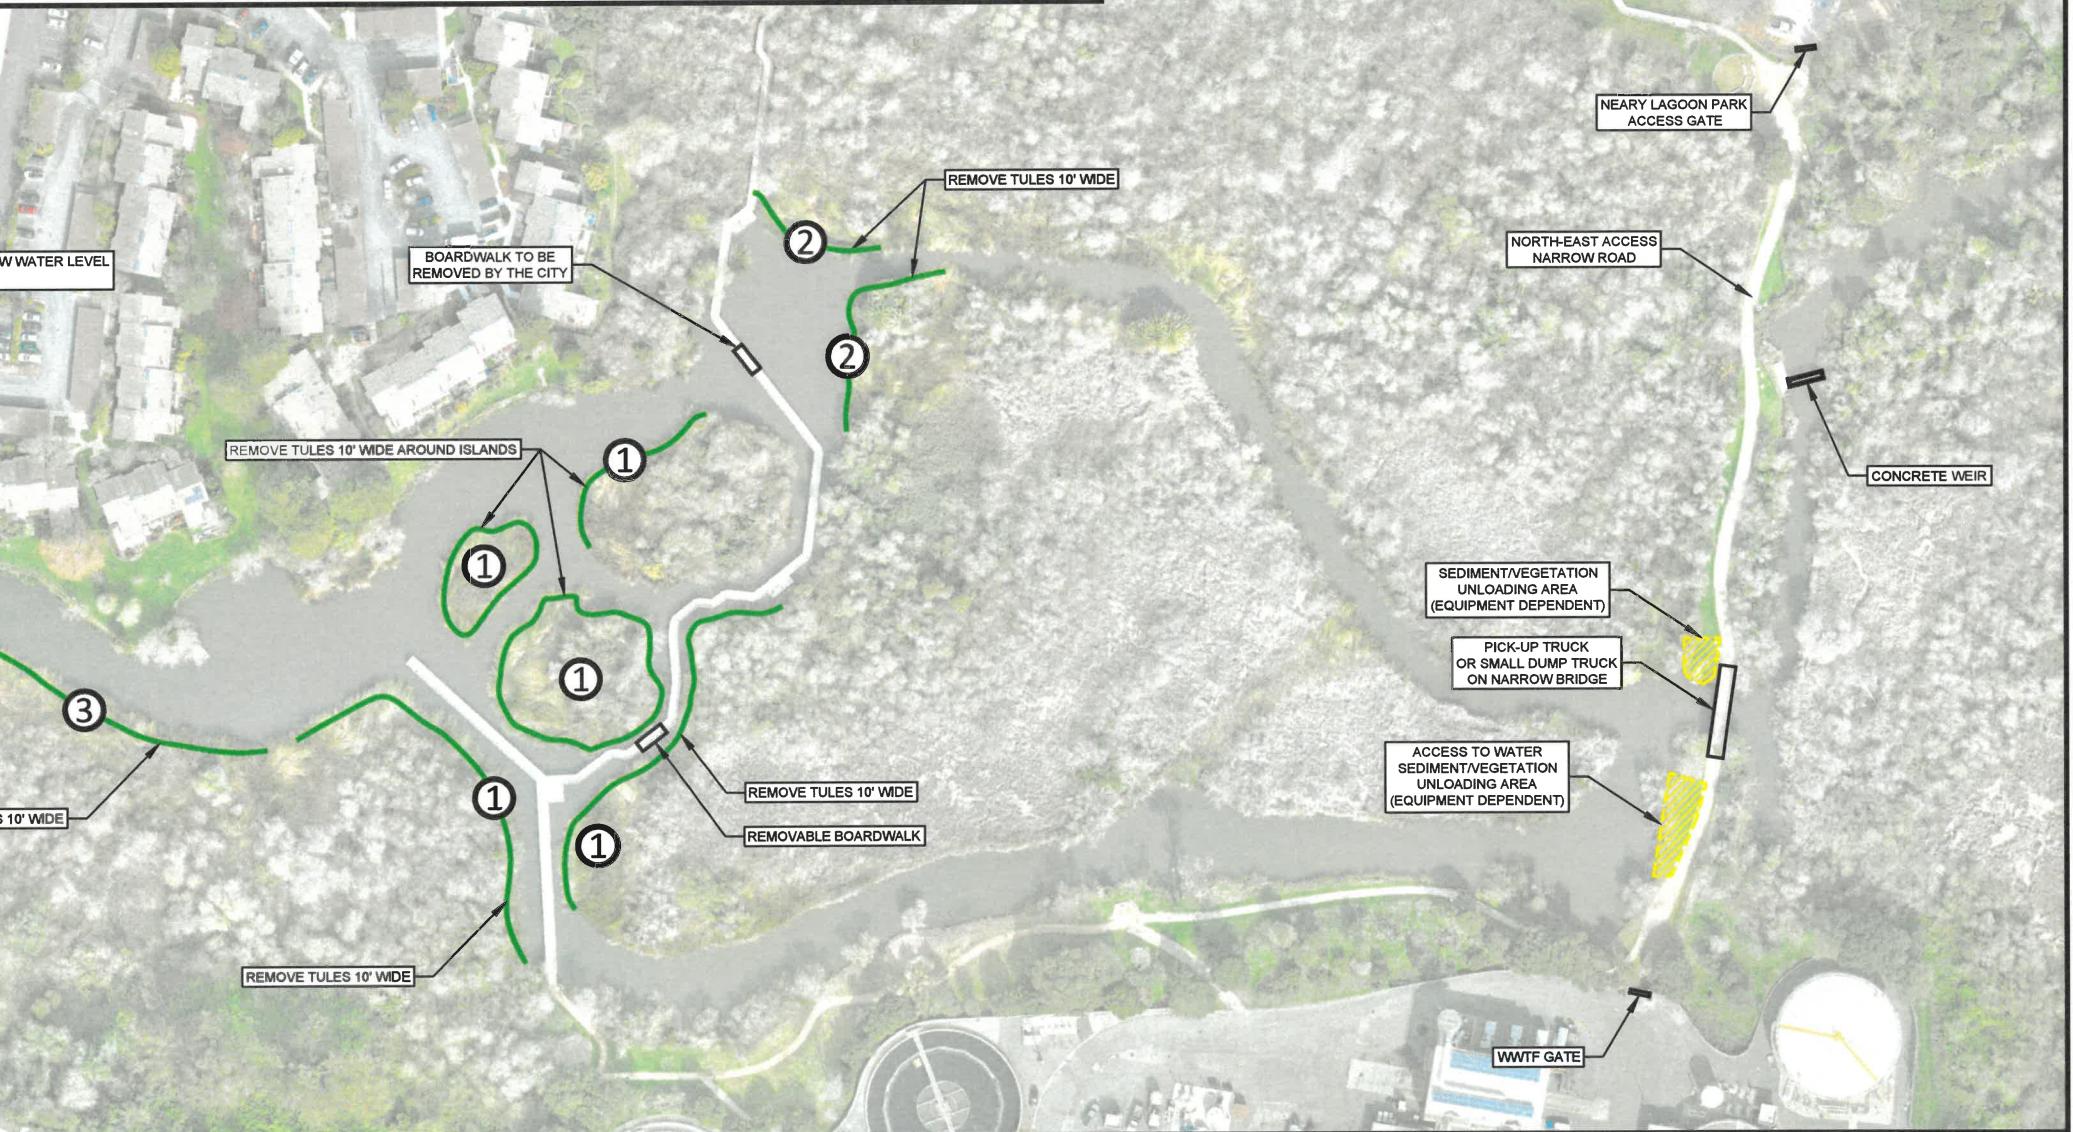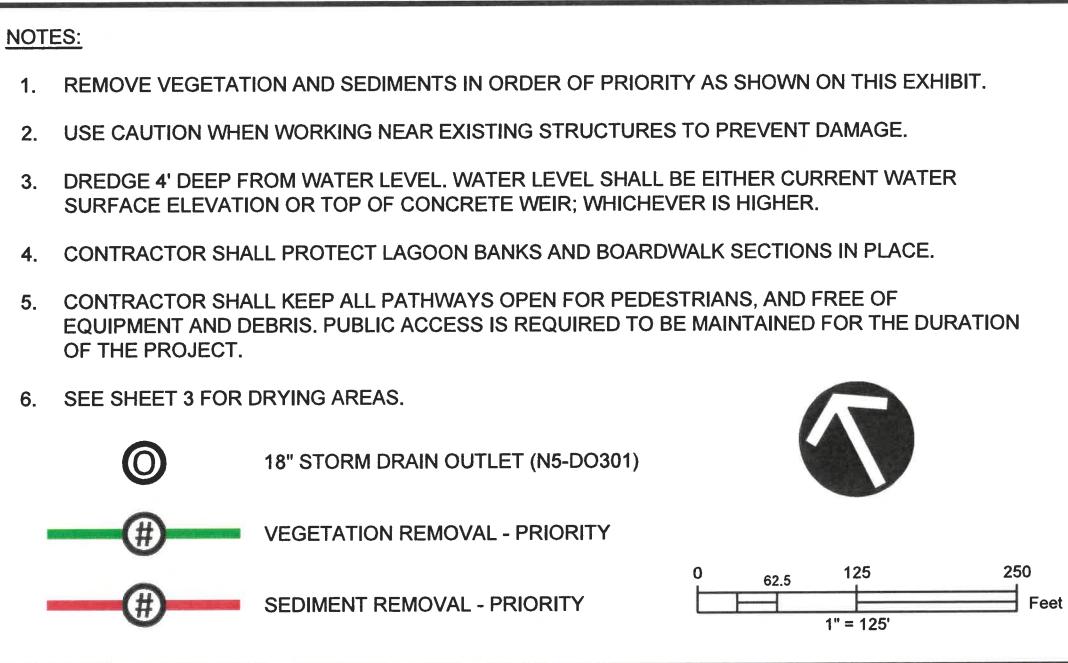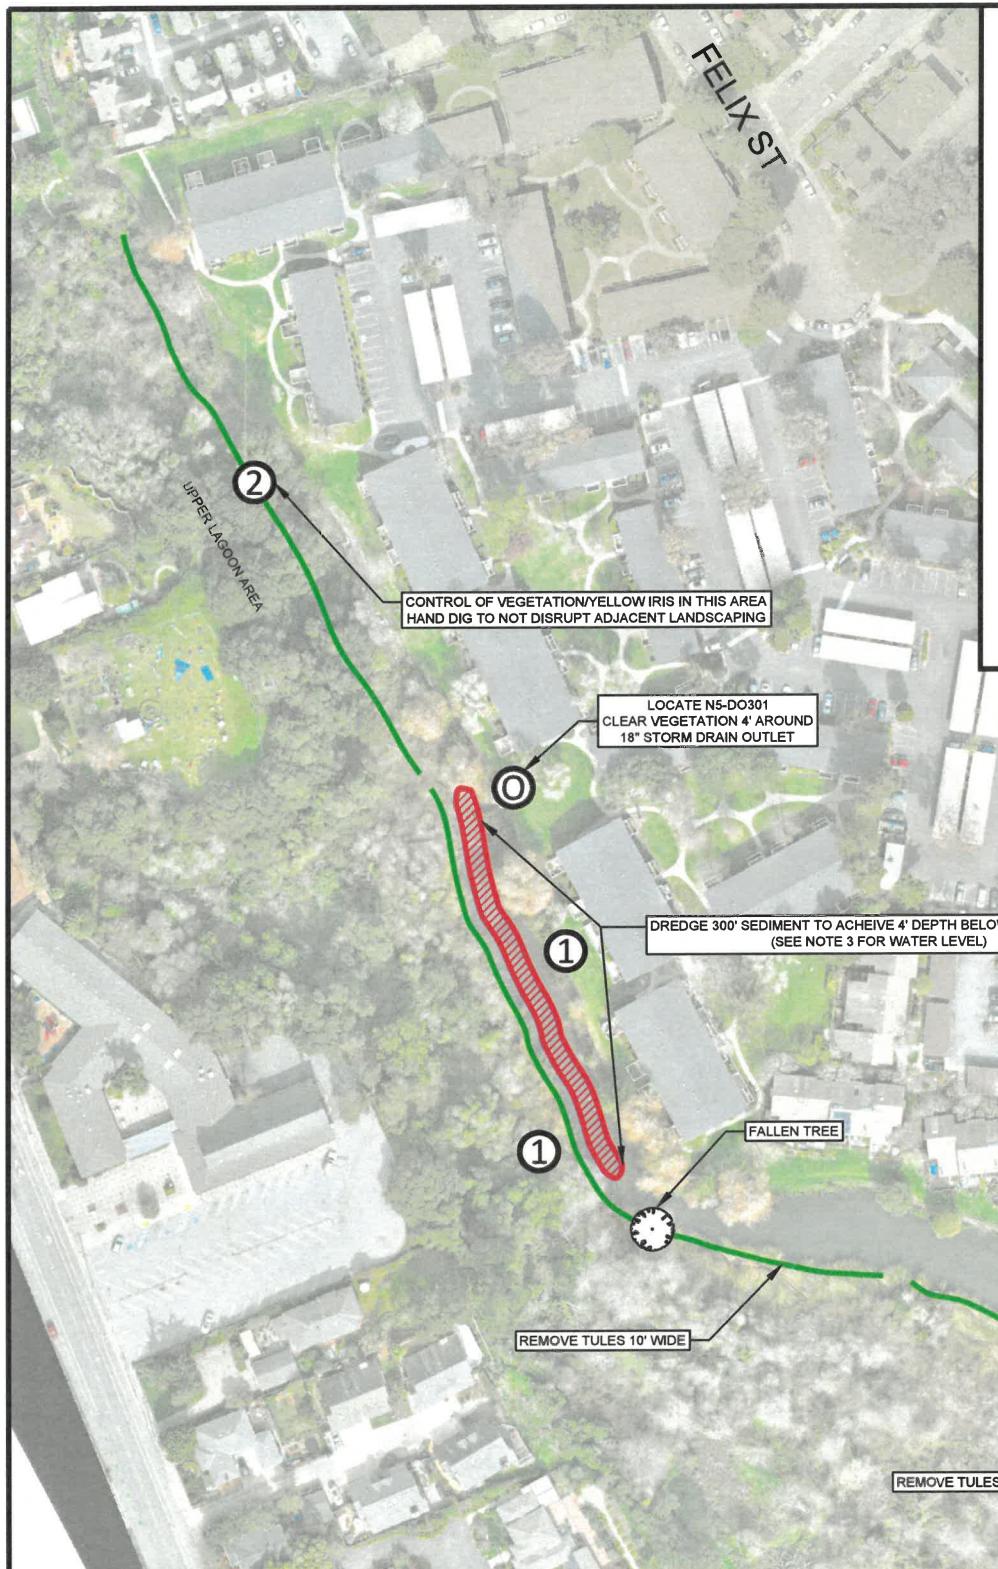

REVISIONS	




CITY OF
SANTA CRUZ
 PUBLIC WORKS DEPARTMENT
 809 Center Street, Room 201
 Santa Cruz, CA 95060

**NEARY LAGOON
 TULE & SEDIMENT REMOVAL PROJECT 2025
 SITE PLAN**

REFERENCES	DATE	SCALE
FIELD BOOK: #	5/8/25	1" = 125'
DRAWN	DLC	SHEET 2 OF 3
DESIGN	DLC	VAULT NO.
CHECKED	SUPV.	9222

NOTES:

1. CONTRACTOR SHALL SUBMIT A TRAFFIC CONTROL PLAN FOR REVIEW AND APPROVAL BY THE ENGINEER
2. CONTRACTOR SHALL NOT OPERATE OR MOVE ANY EQUIPMENT OR MATERIALS OVER THE RAILROAD TRACKS AT ANY TIME.
3. CONTRACTOR SHALL HAVE STORMWATER BMPs IN PLACE THROUGHOUT PROJECT DURATION.

 

REVISIONS



CITY OF
SANTA CRUZ
1866
PUBLIC WORKS DEPARTMENT
809 Center Street, Room 201
Santa Cruz, CA 95060

NEARY LAGOON
TULE & SEDIMENT REMOVAL PROJECT 2025
DRYING AREA

REFERENCES	DATE	SCALE
FIELD BOOK: #	5/8/25	1" = 75'
DRAWN	DLC	SHEET 3 OF 3
DESIGN	DLC	VAULT NO.
CHECKED	SUPV.	9222