


REVISIONS

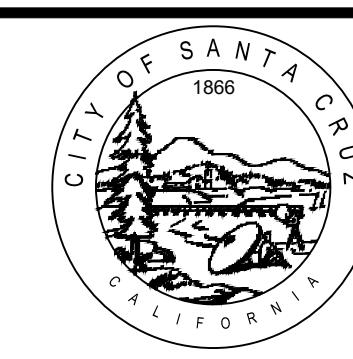


CITY OF
SANTA CRUZ
PUBLIC WORKS DEPARTMENT
809 Center Street, Room 201
Santa Cruz, CA 95060

**PROSPECT HEIGHTS
PACHECO AVE. STRIPIPING PLAN**
DRAFT Not for Construction

REFERENCES
FIELD BOOK: #
DRAWN CM
DESIGN CM
DRAWING #: #
CHECKED DE, MS


DATE 02/10/2025
SCALE AS SHOWN
SHEET 1 OF 9
VAULT NO.
#

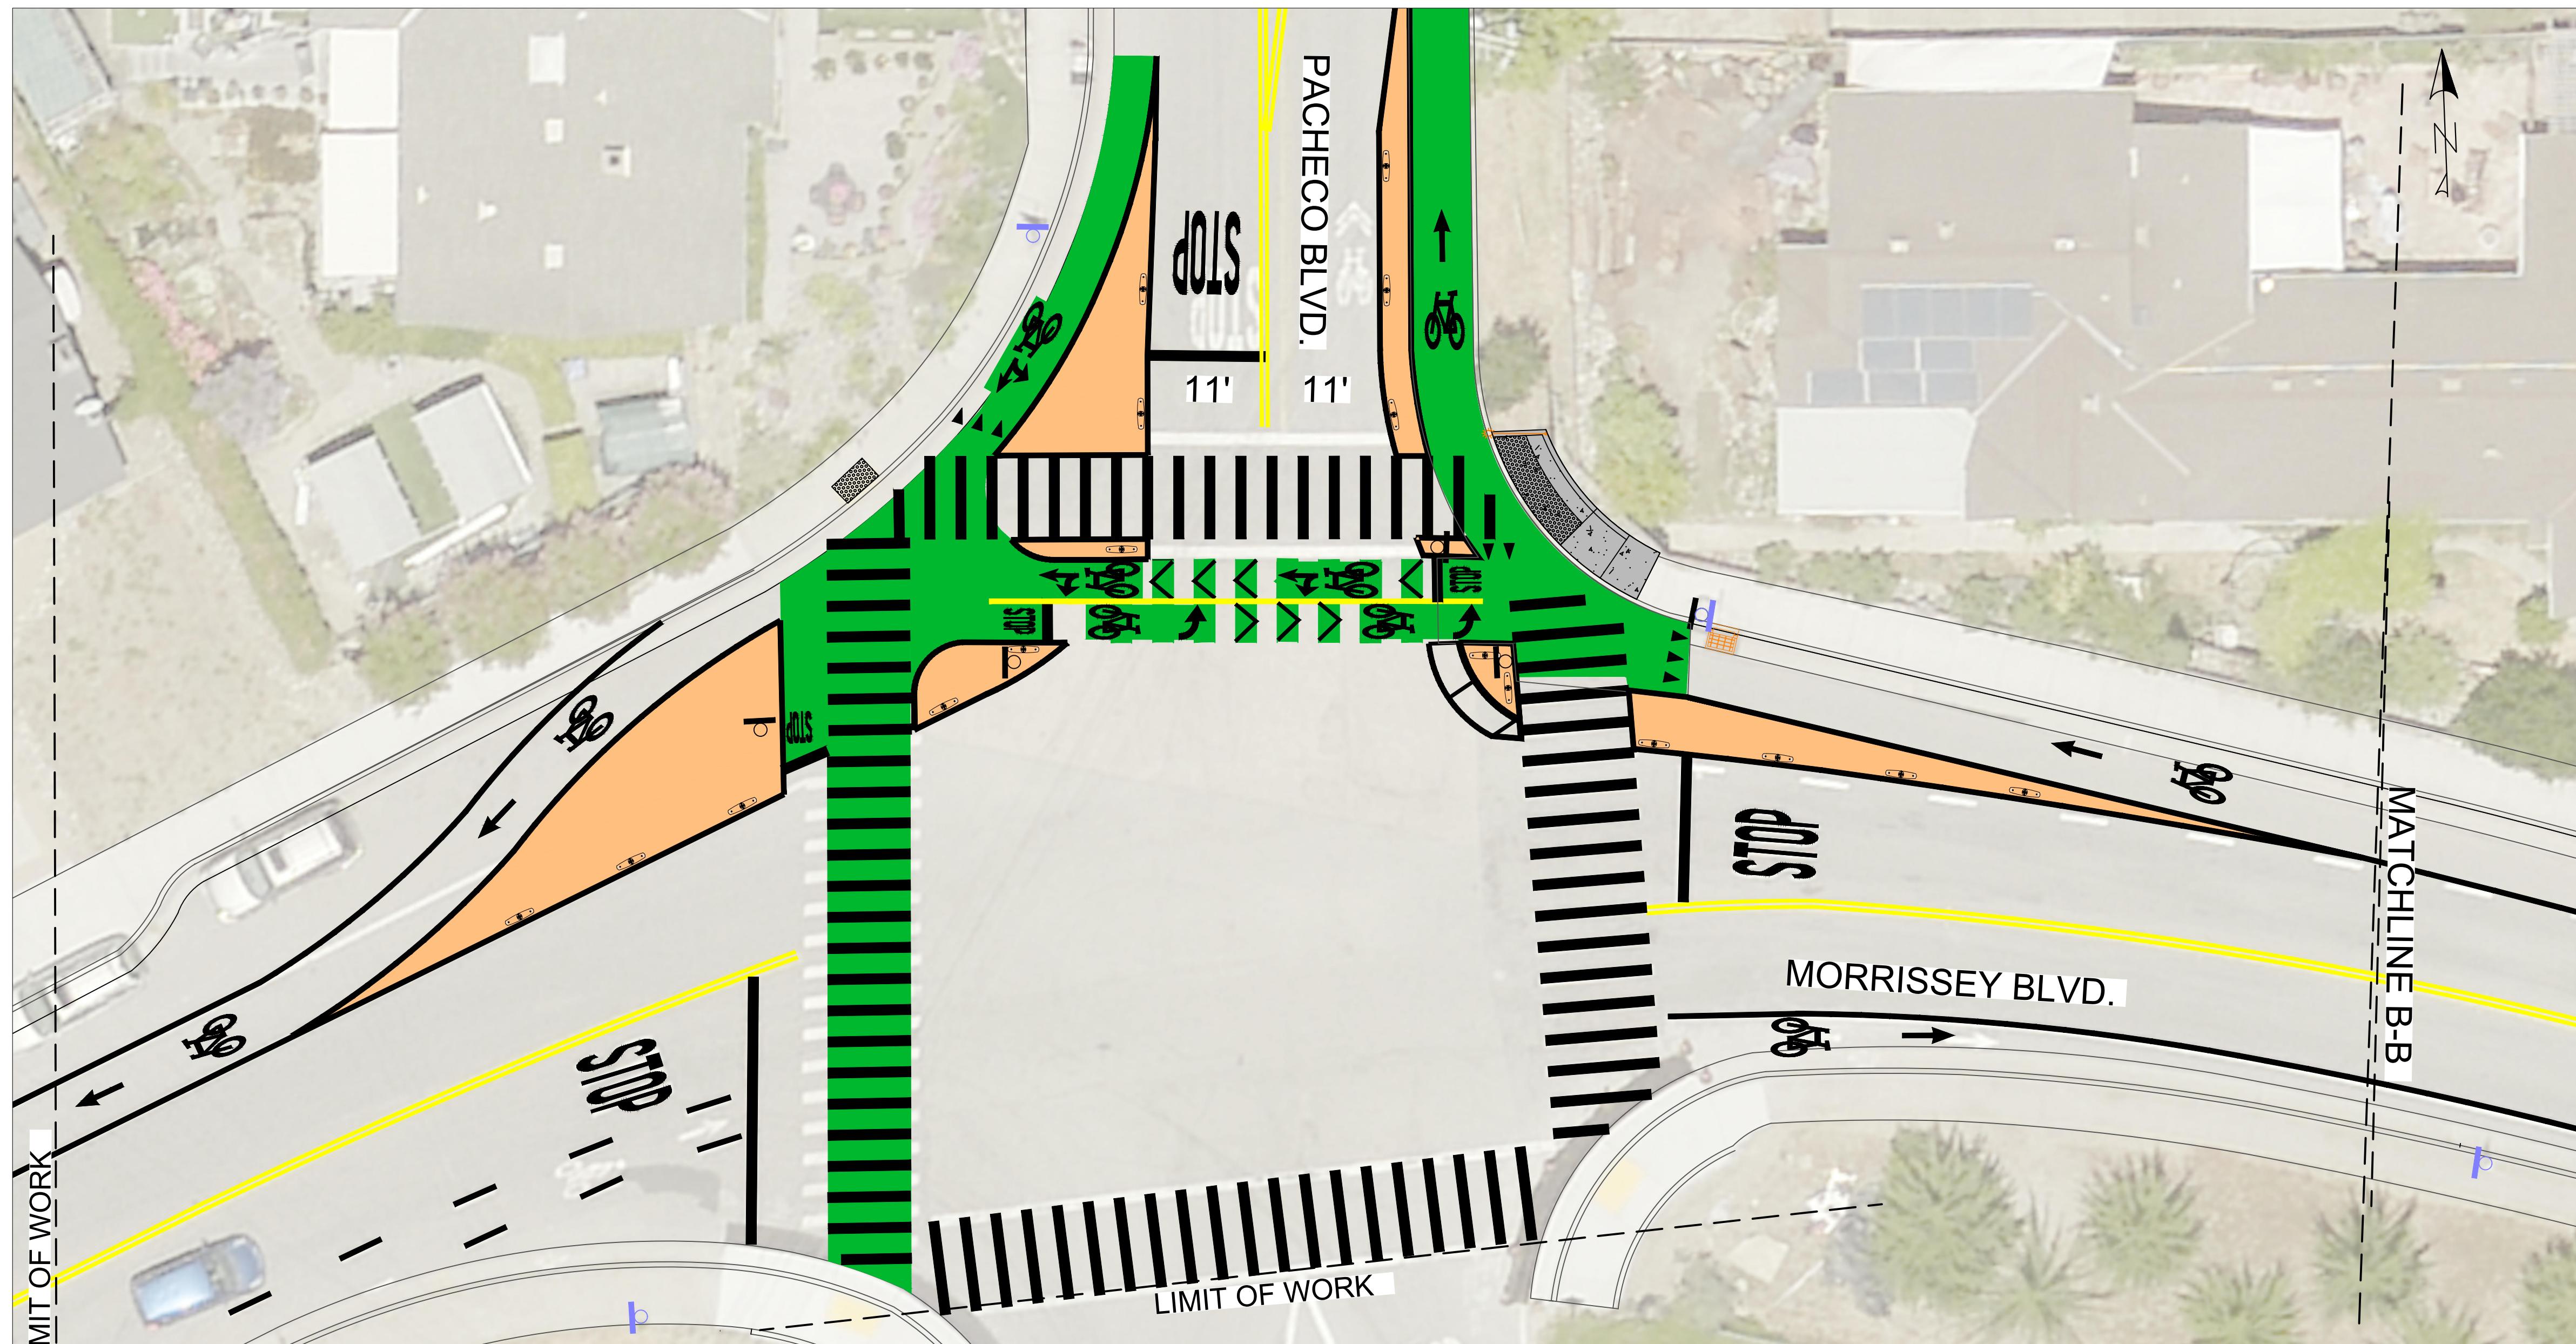

REVISIONS	CITY OF SANTA CRUZ	PROSPECT HEIGHTS PROTECTED INTERSECTION	DRAFT Not for Construction	REFERENCES	DATE	02/10/2025	SCALE	AS SHOWN
					FIELD BOOK: #	DRAWN CM	SHEET	2 OF 9
				DESIGN	CM	VULT NO.		
				CHECKED	DE, MS	#		




CITY OF SANTA CRUZ
PUBLIC WORKS DEPARTMENT
809 Center Street, Room 201
Santa Cruz, CA 95060

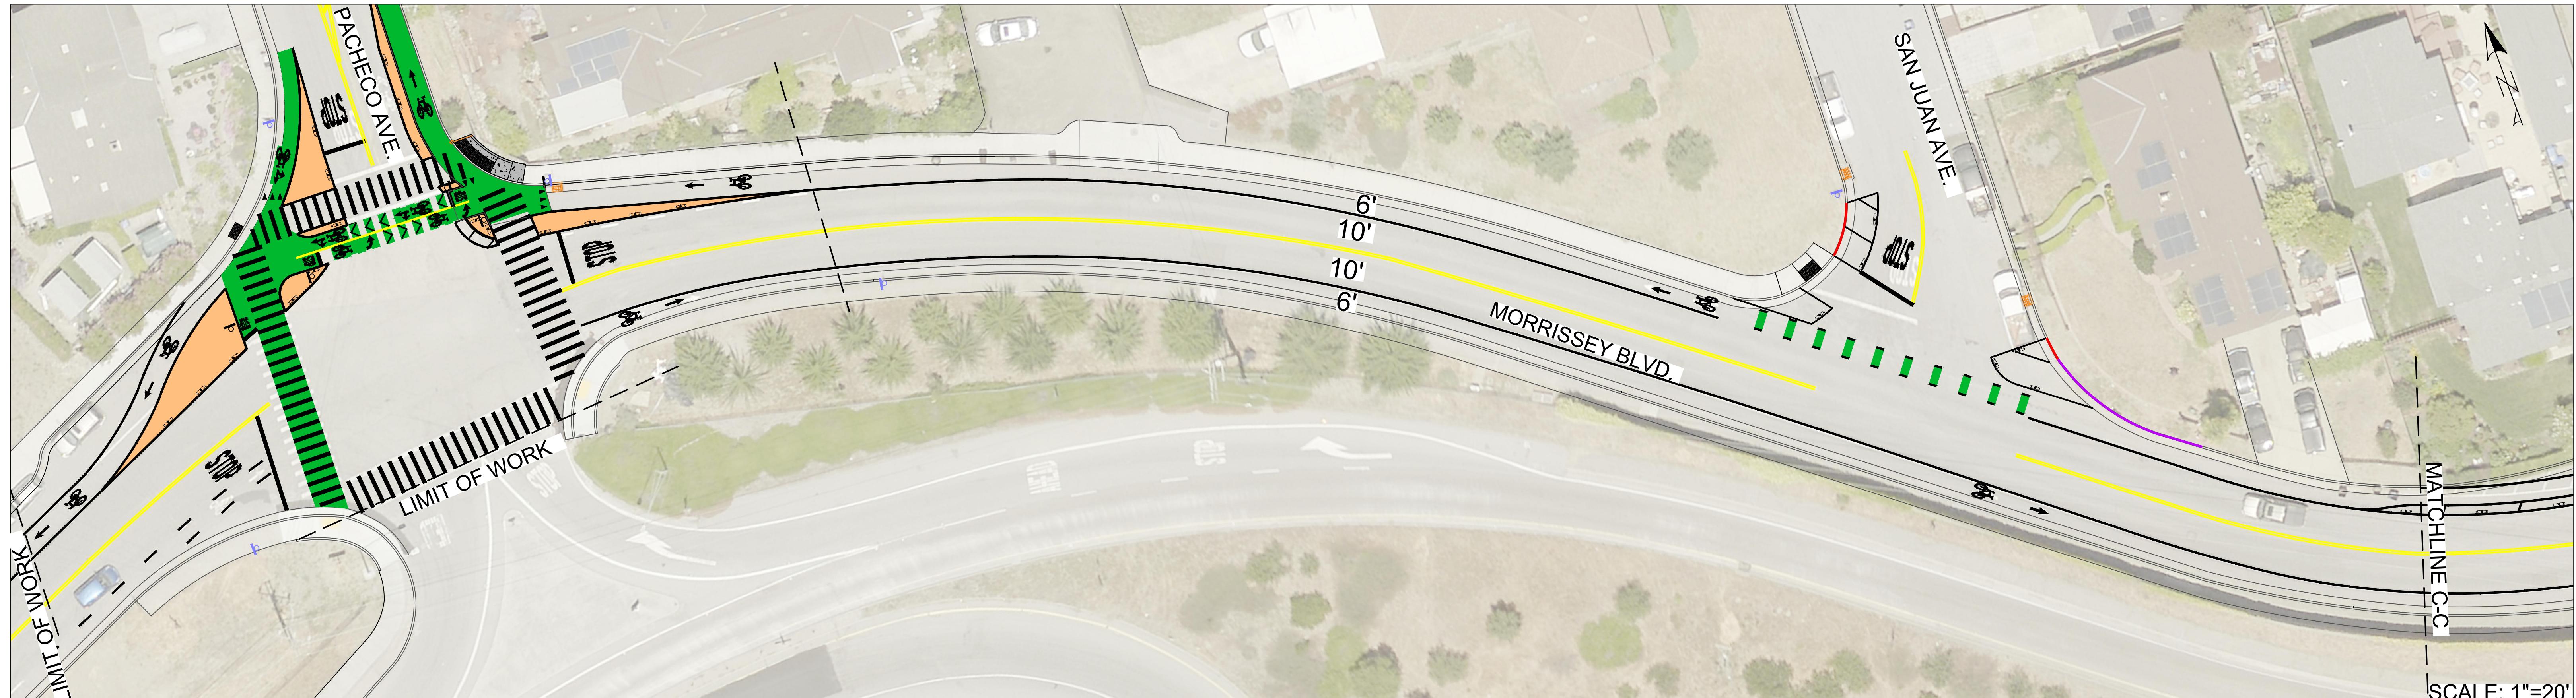

REVISIONS	CITY OF SANTA CRUZ		PROSPECT HEIGHTS MORRISSEY BLVD. STRIPING PLANS	REFERENCES	DATE 02/10/2025	SCALE AS SHOWN
	FIELD BOOK: #	DRAWN CM				
				DESIGN CM		VULT NO. #
				CHECKED DE, MS		#



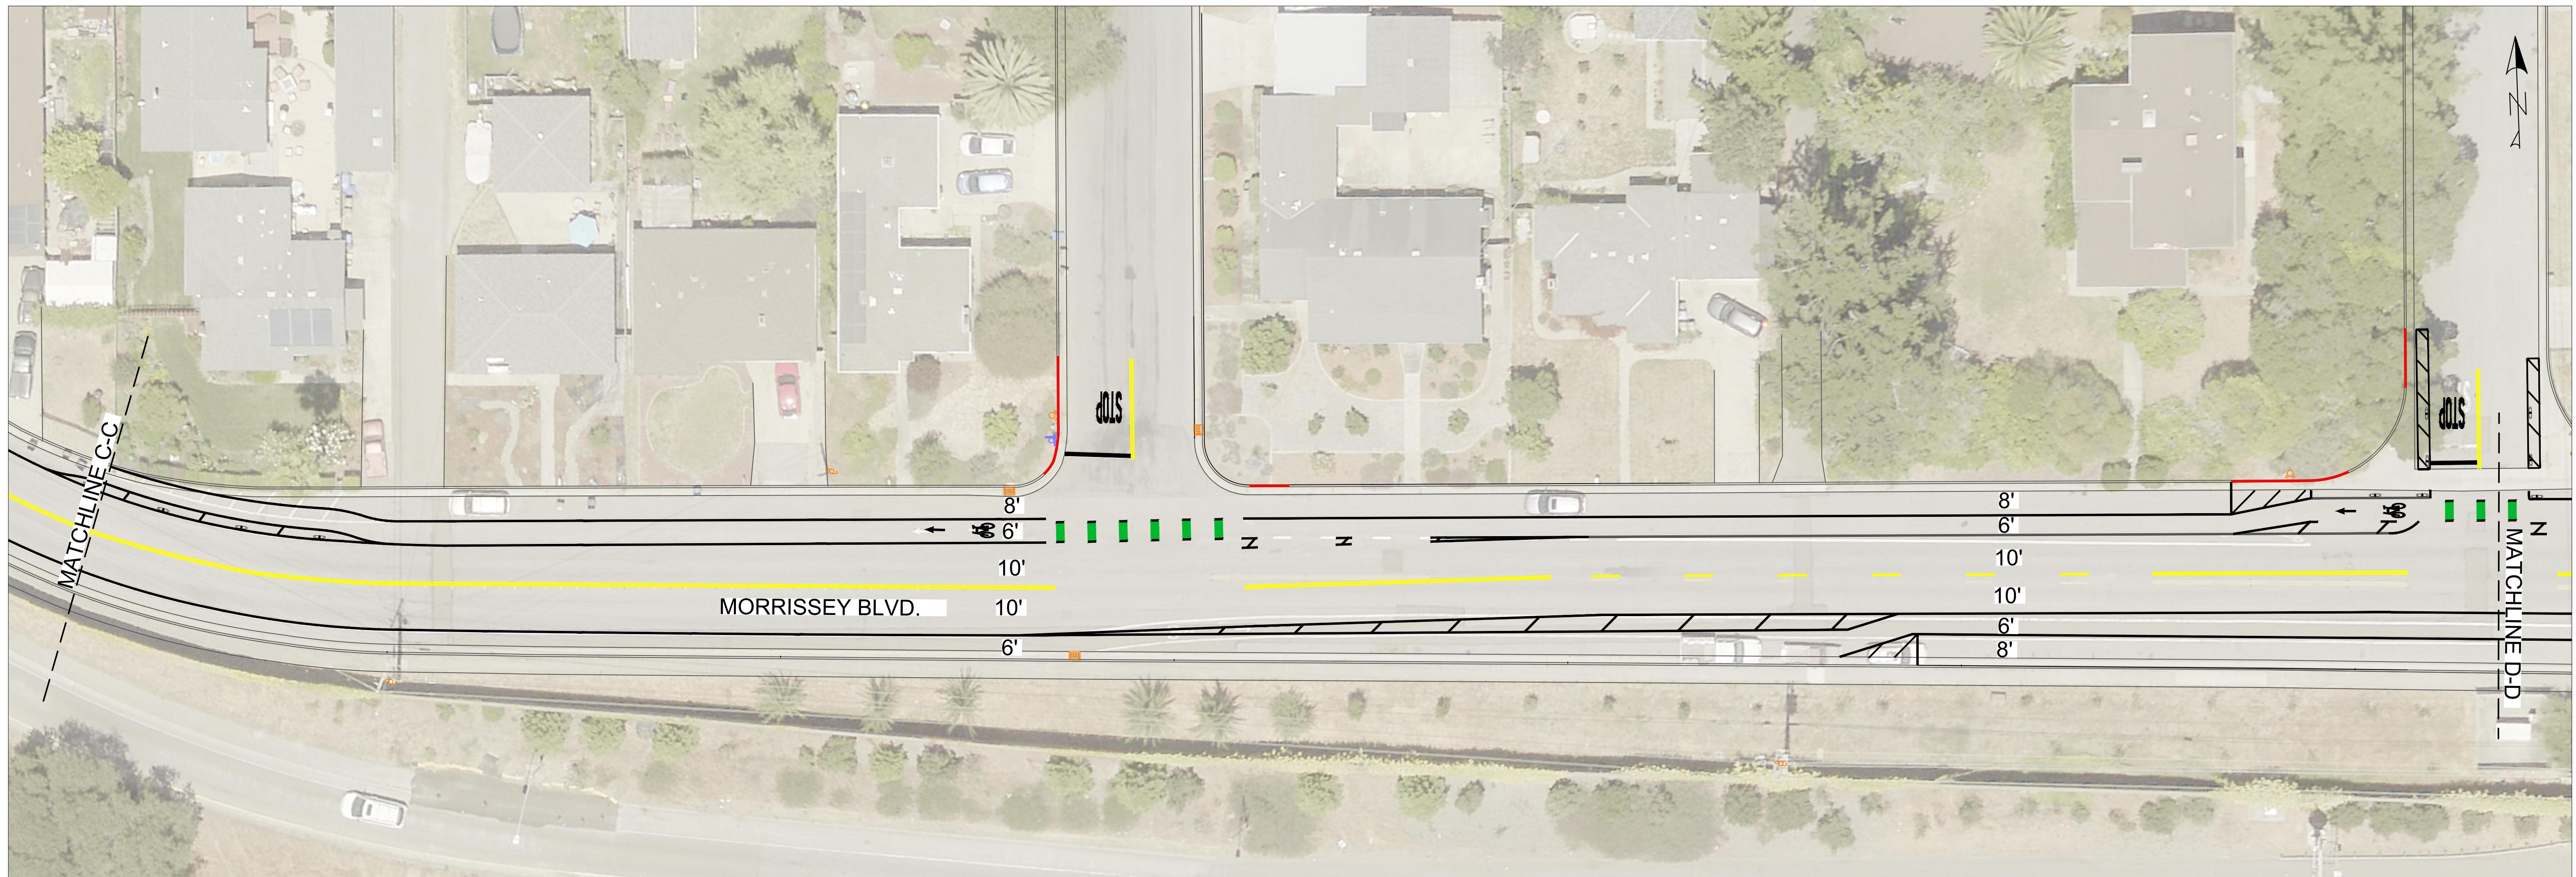

REVISIONS




CITY OF SANTA CRUZ
PUBLIC WORKS DEPARTMENT
809 Center Street, Room 201
Santa Cruz, CA 95060

**PROSPECT HEIGHTS
MORRISSEY BLVD. STRIPING PLANS**
DRAFT Not for Construction

REFERENCES
FIELD BOOK: #
DRAWN CM
DESIGN CM
DRAWING #: #
CHECKED DE, MS

DATE 02/10/2025
SCALE AS SHOWN
SHEET 4 OF 9
VAULT NO. #

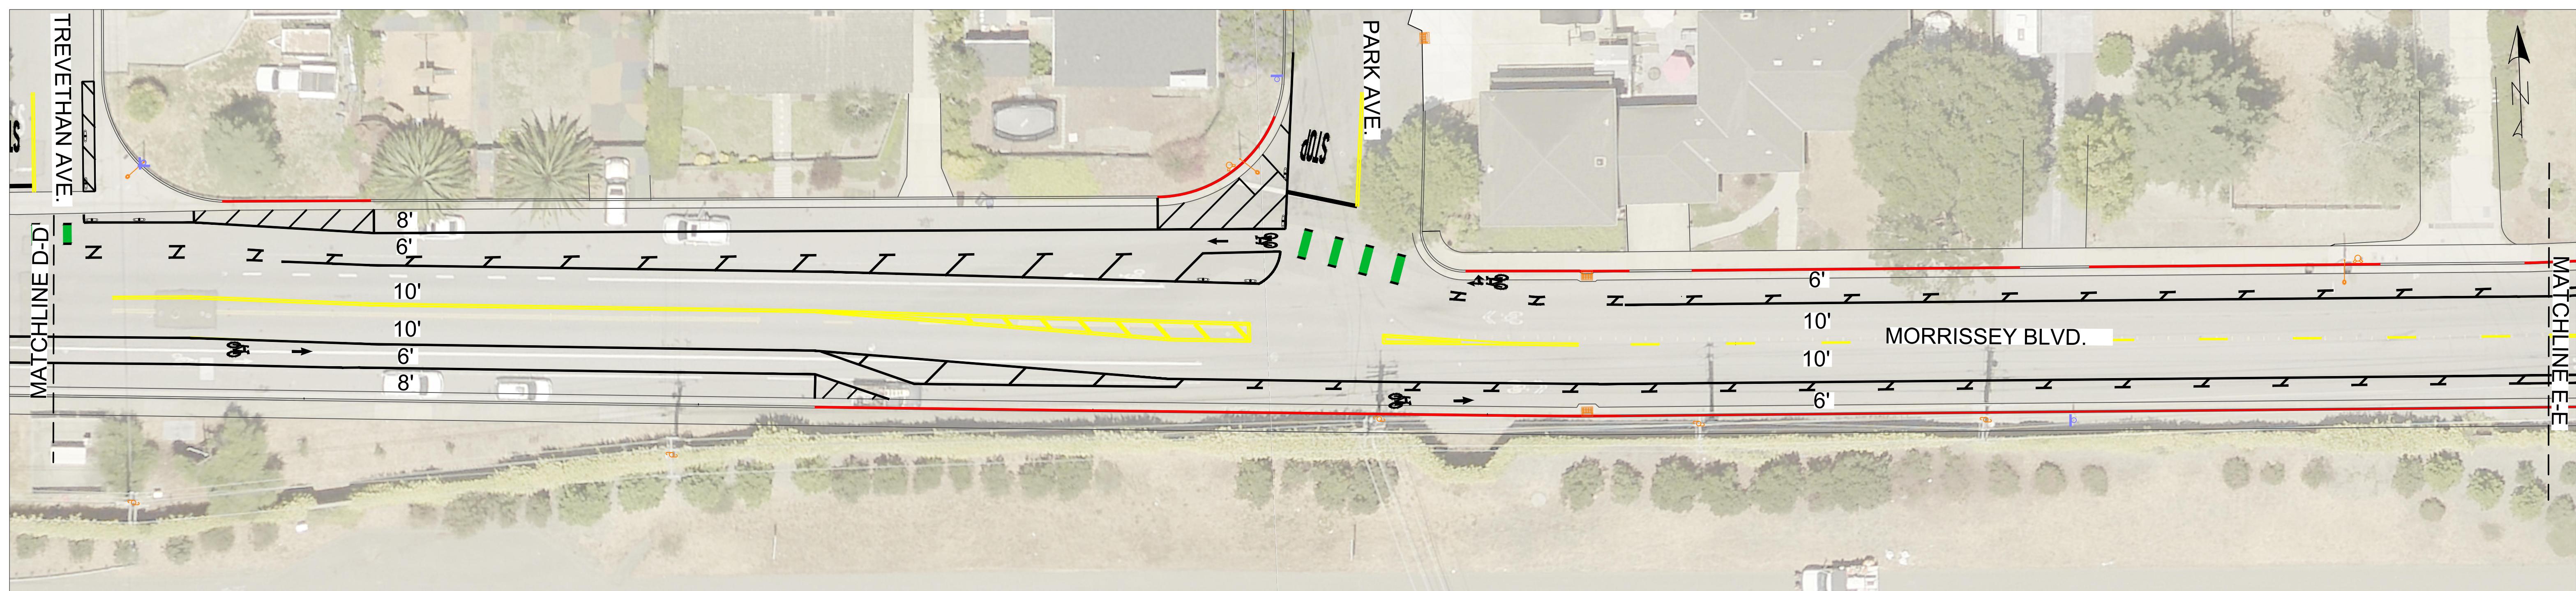

REVISIONS




CITY OF
SANTACRUZ
PUBLIC WORKS DEPARTMENT
809 Center Street, Room 201
Santa Cruz, CA 95060

**PROSPECT HEIGHTS
MORRISSEY BLVD. STRIPING PLANS**
DRAFT Not for Construction

REFERENCES
FIELD BOOK: #
DRAWN CM
DESIGN CM
DRAWING #: #
CHECKED DE, MS

DATE 02/10/2025
SCALE AS SHOWN
SHEET 5 OF 9
VAULT NO. #

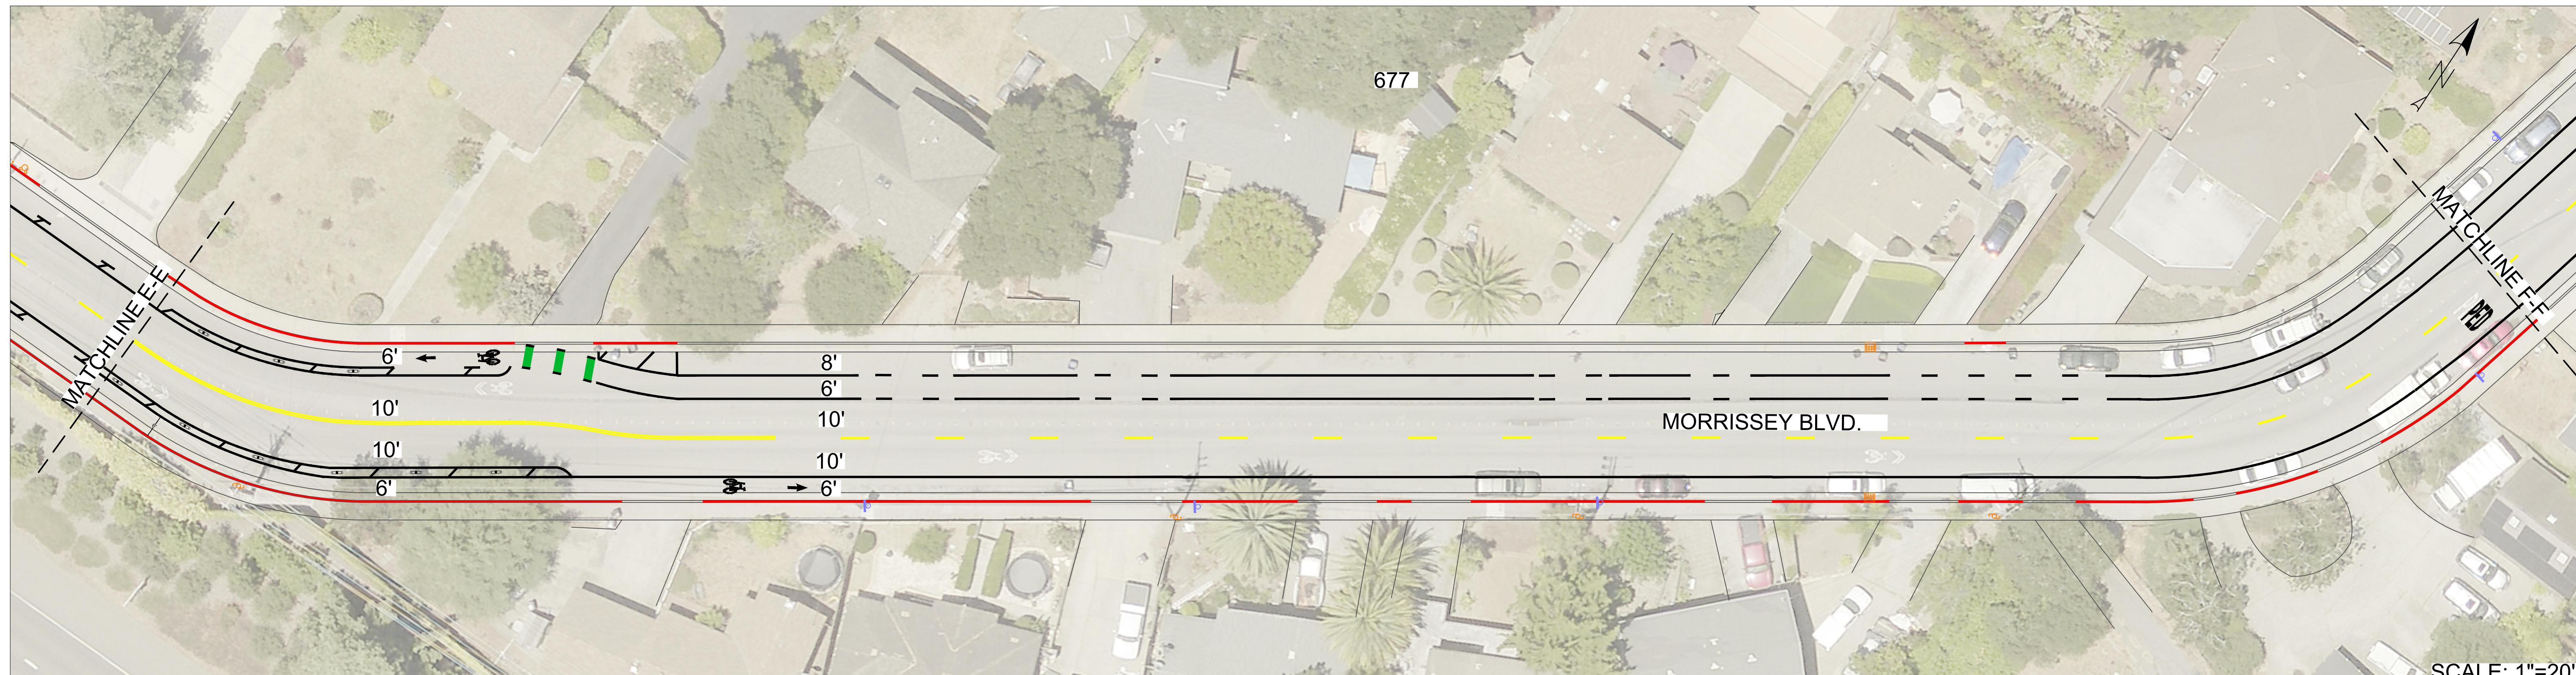

REVISIONS




CITY OF
SANTACRUZ
PUBLIC WORKS DEPARTMENT
809 Center Street, Room 201
Santa Cruz, CA 95060

PROSPECT HEIGHTS
MORRISSEY BLVD. STRIPING PLANS
DRAFT Not for Construction

REFERENCES
FIELD BOOK: #
DRAWN CM
DESIGN CM
DRAWING #: #
CHECKED DE, MS

DATE 02/10/2025
SCALE AS SHOWN
SHEET 6 OF 9
VAULT NO. #

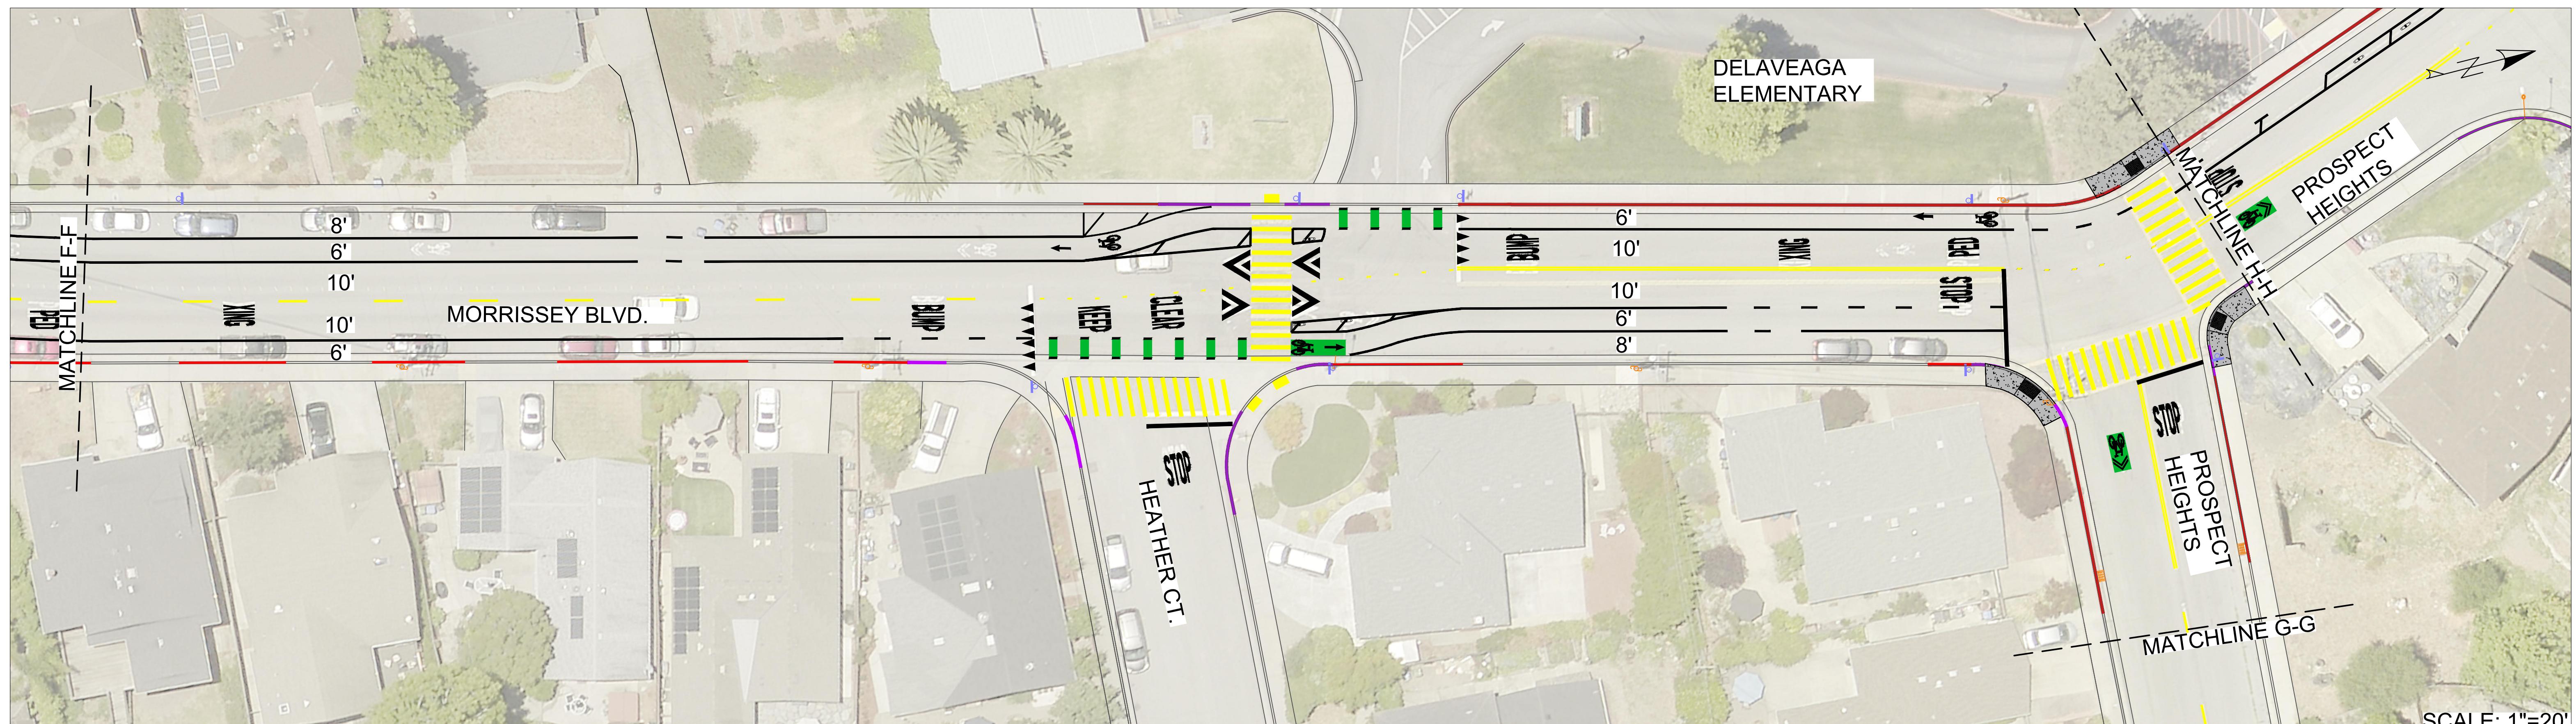

REVISIONS




CITY OF
SANTA CRUZ
PUBLIC WORKS DEPARTMENT
809 Center Street, Room 201
Santa Cruz, CA 95060


PROSPECT HEIGHTS
MORRISSEY BLVD. STRIPING PLANS
DRAFT Not for Construction

REFERENCES
FIELD BOOK: #
DRAWN CM
DESIGN CM
DRAWING #: #
CHECKED DE, MS


DATE 02/10/2025
SCALE AS SHOWN
SHEET 7 OF 9
VAULT NO. #

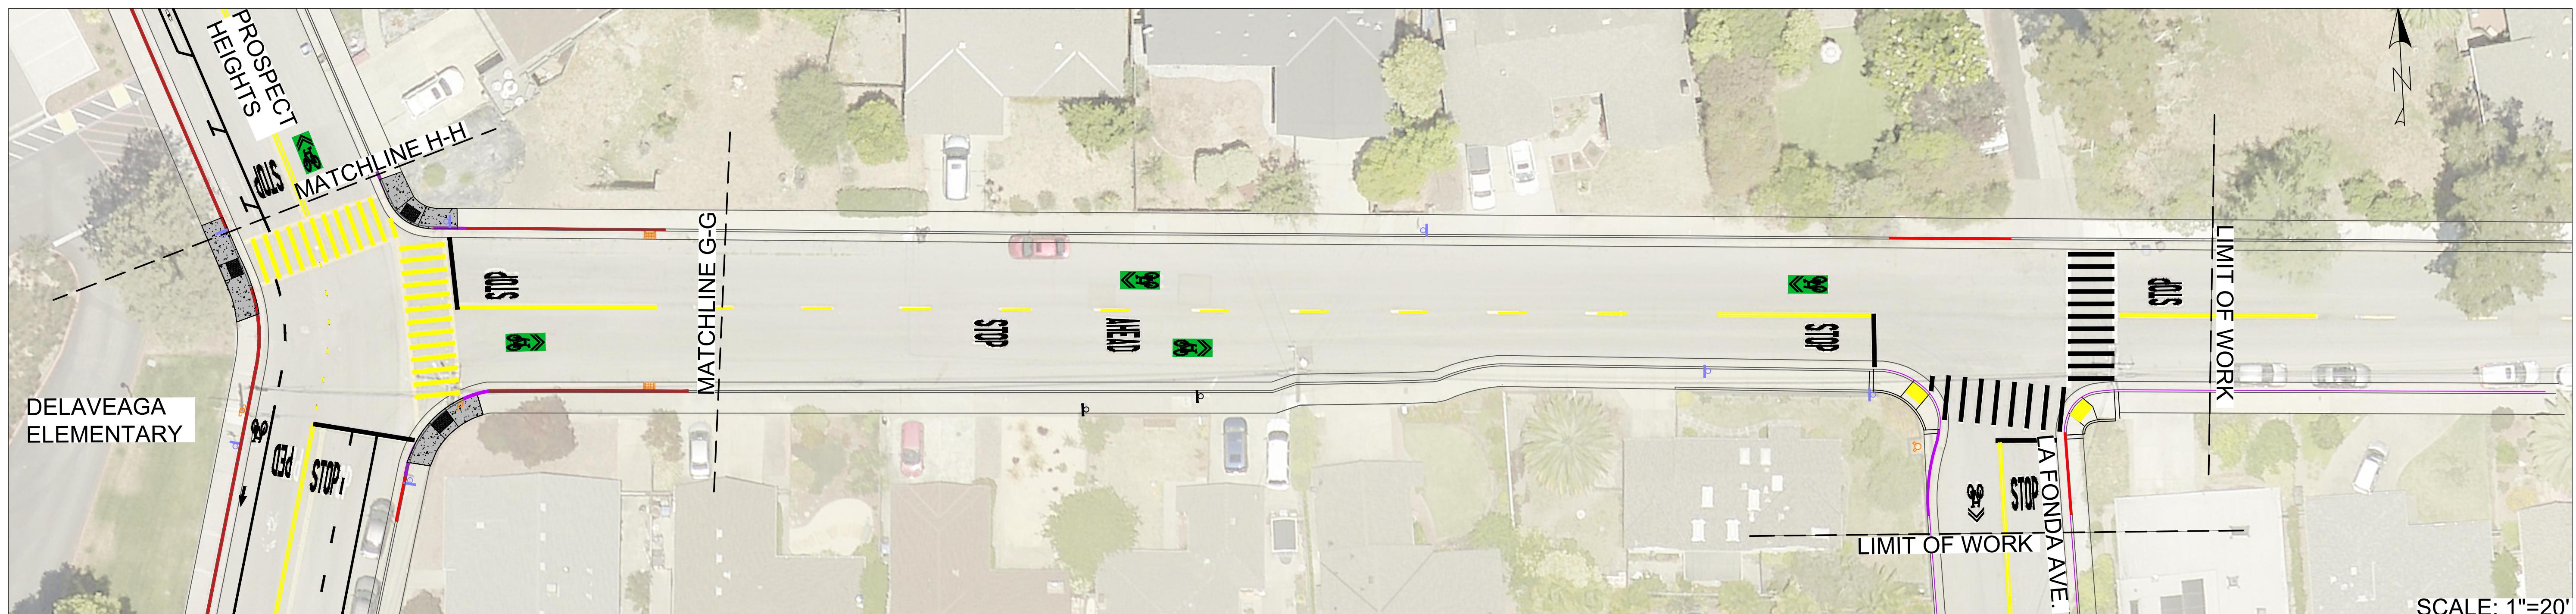

SCALE: 1"=20'

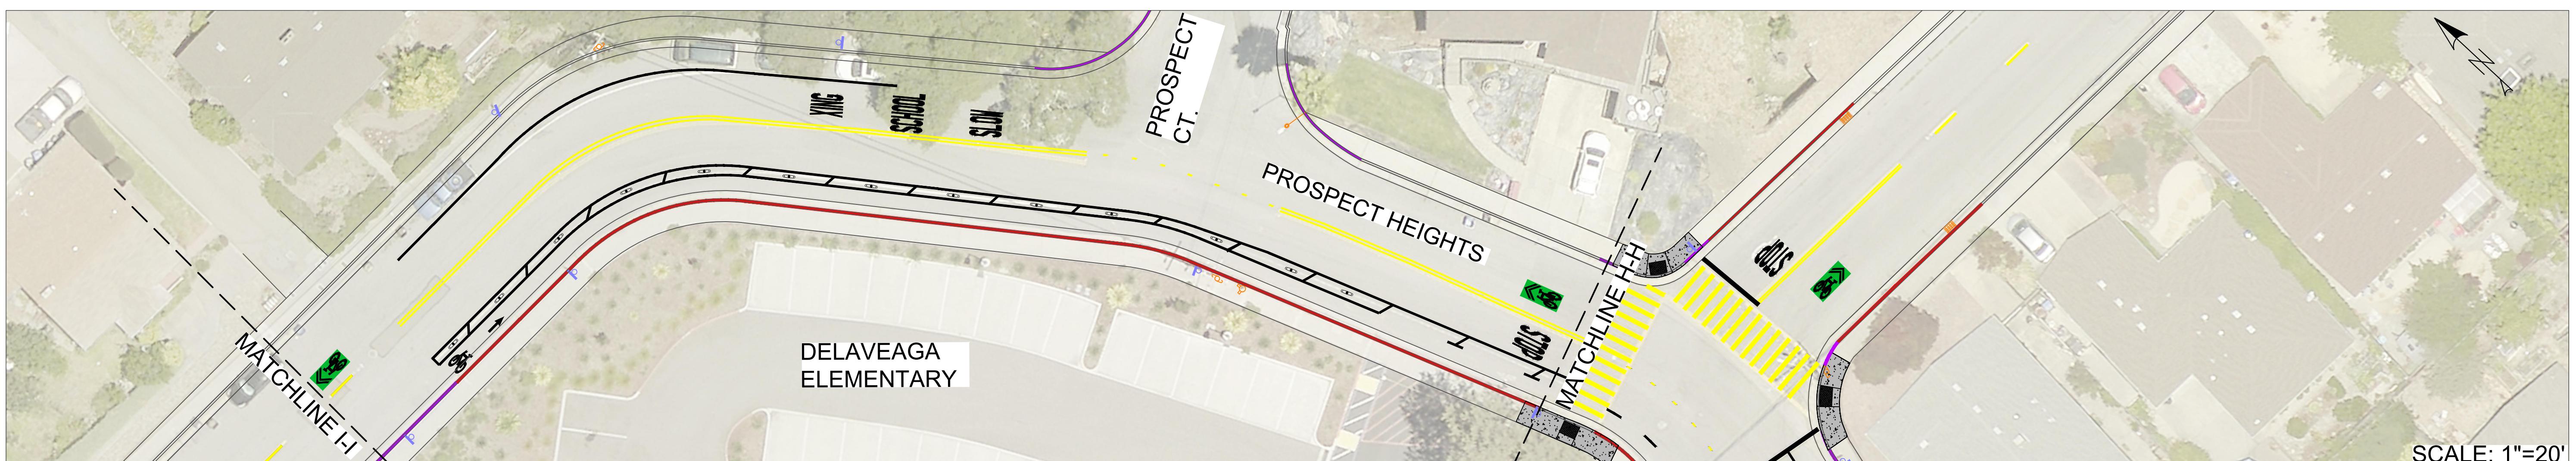

SCALE: 1"=20'

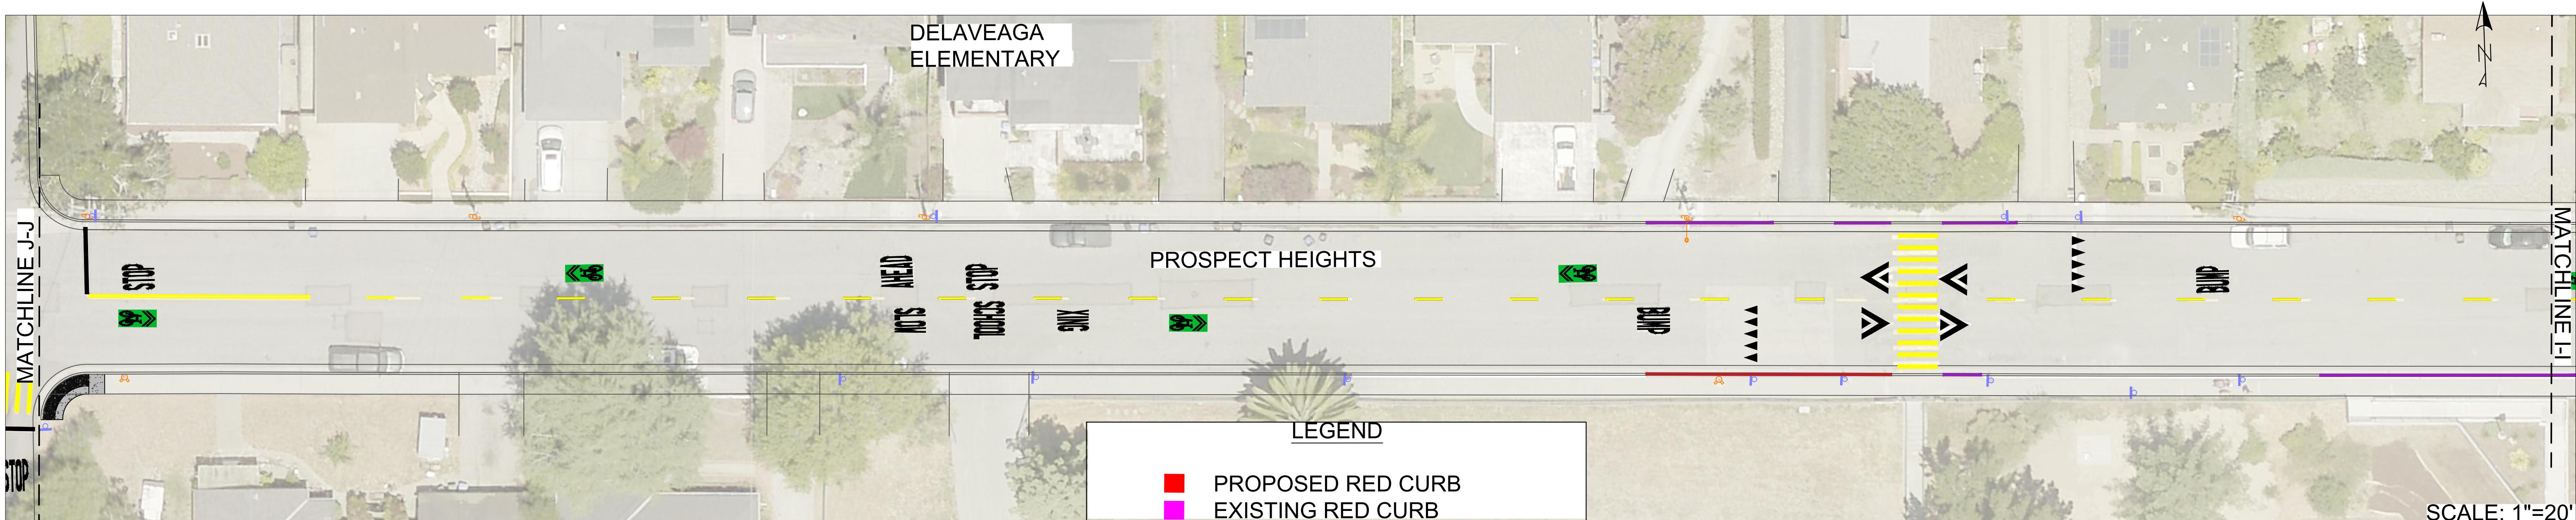

SCALE: 1"=20'

REVISIONS



CITY OF
SANTACRUZ
PUBLIC WORKS DEPARTMENT
809 Center Street, Room 201
Santa Cruz, CA 95060



PROSPECT HEIGHTS PROSPECT HEIGHTS STRIPING PLANS

DRAFT Not for Construction

REFERENCES
FIELD BOOK: #
DRAWN CM
DESIGN CM
CHECKED DE, MS

DATE 02/10/2025
SCALE AS SHOWN
SHEET 8 OF 9
VAULT NO. #

■ PROPOSED RED CURB
■ EXISTING RED CURB

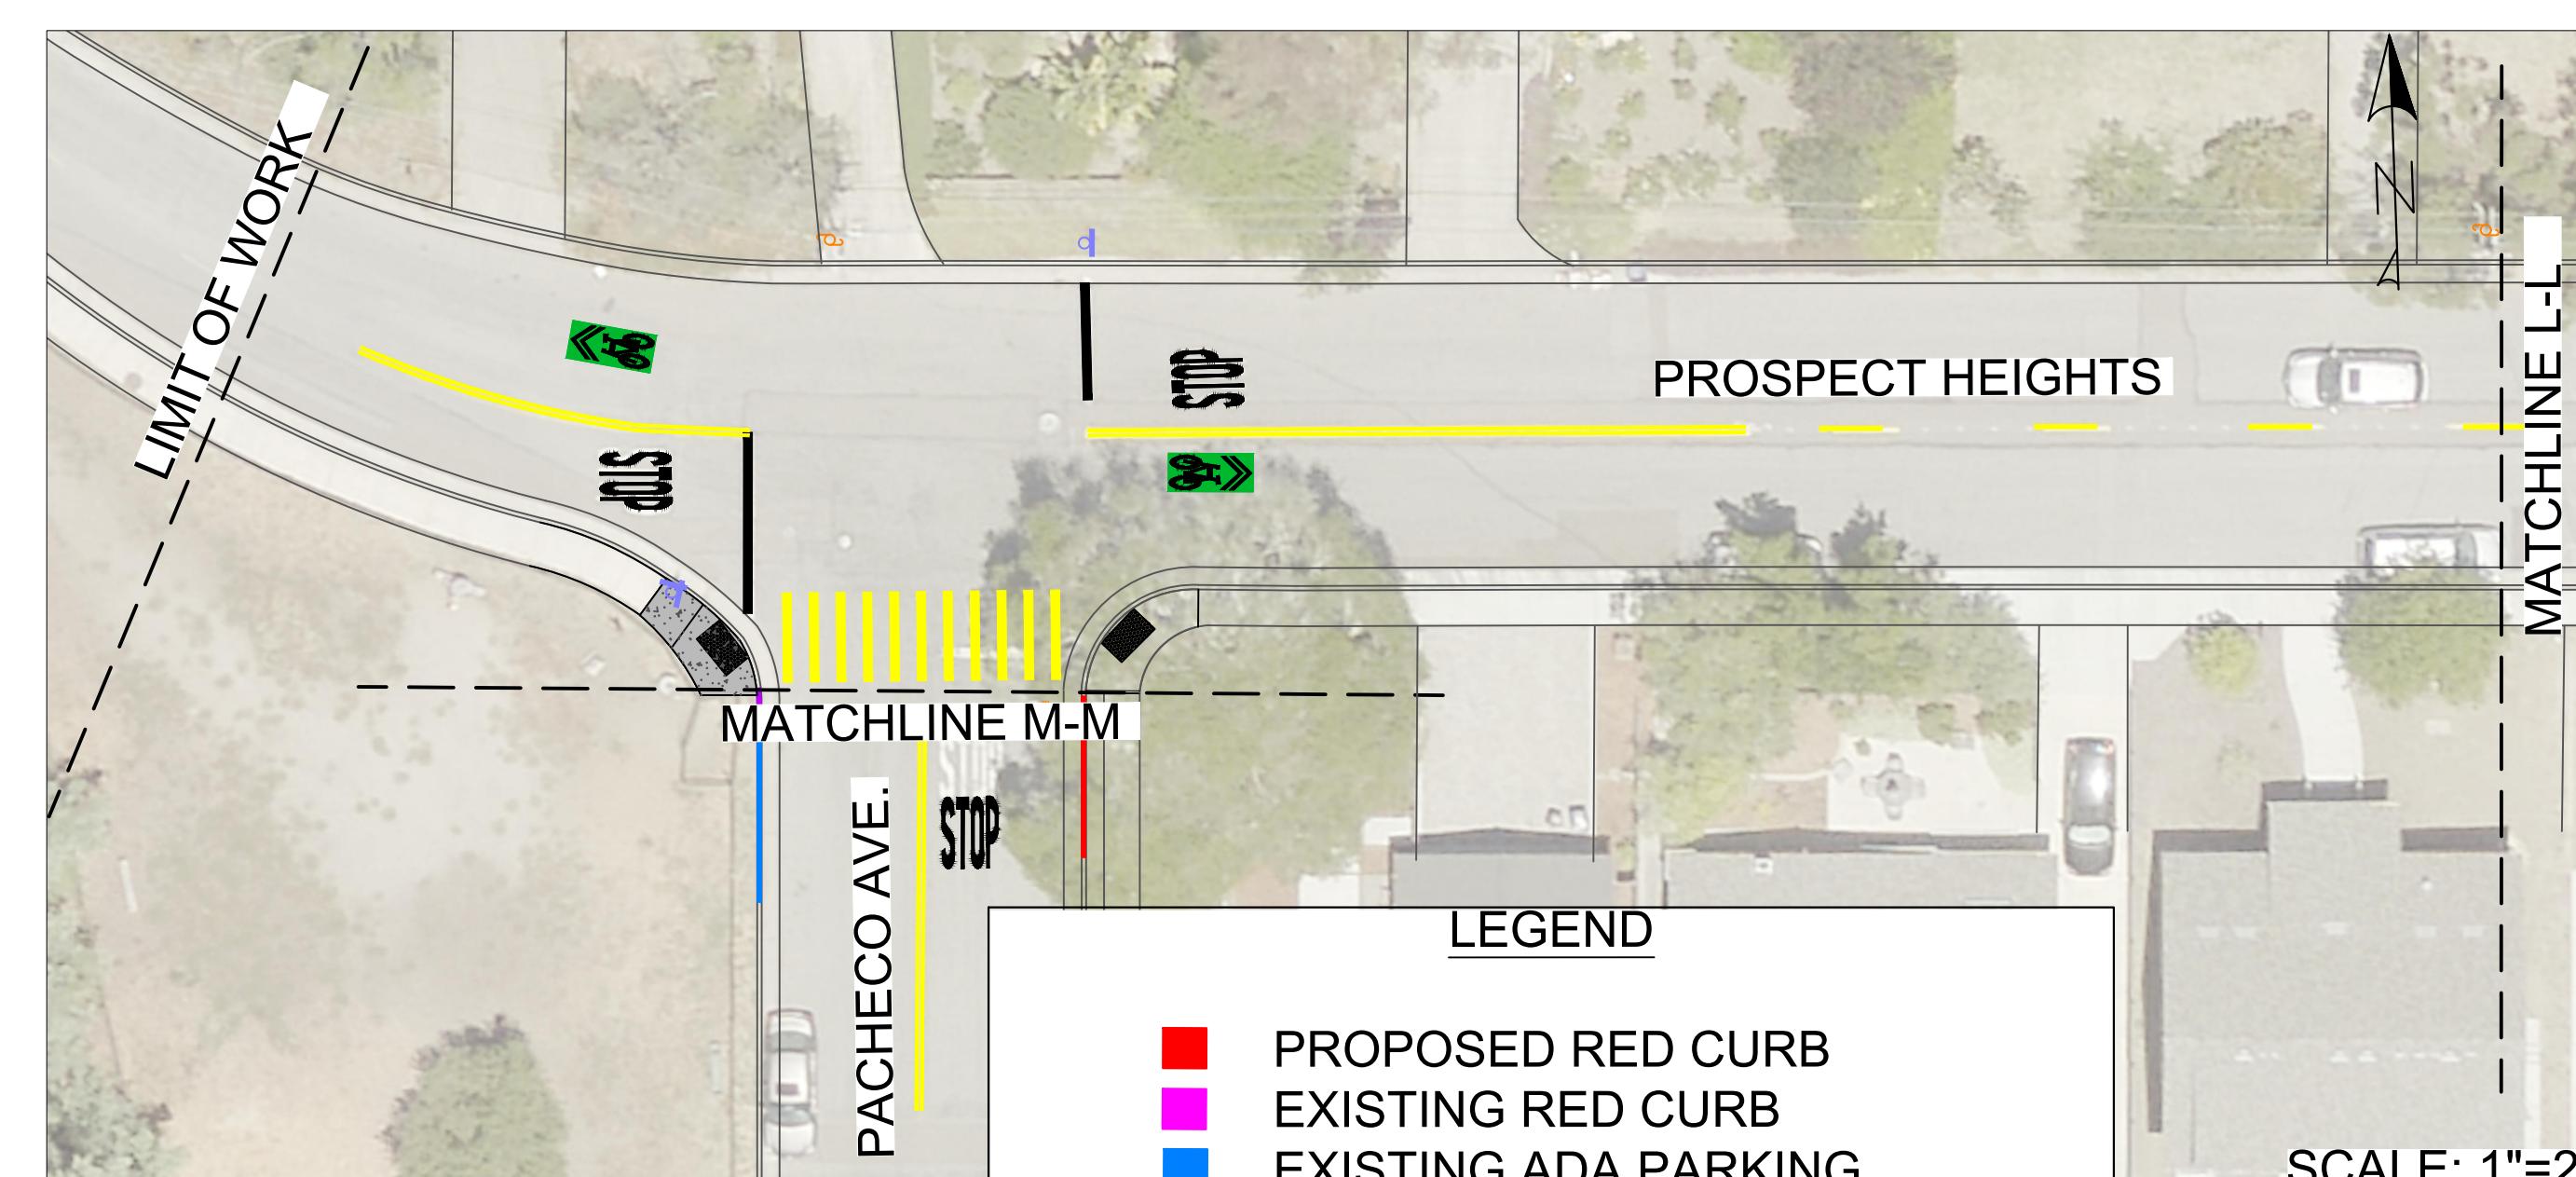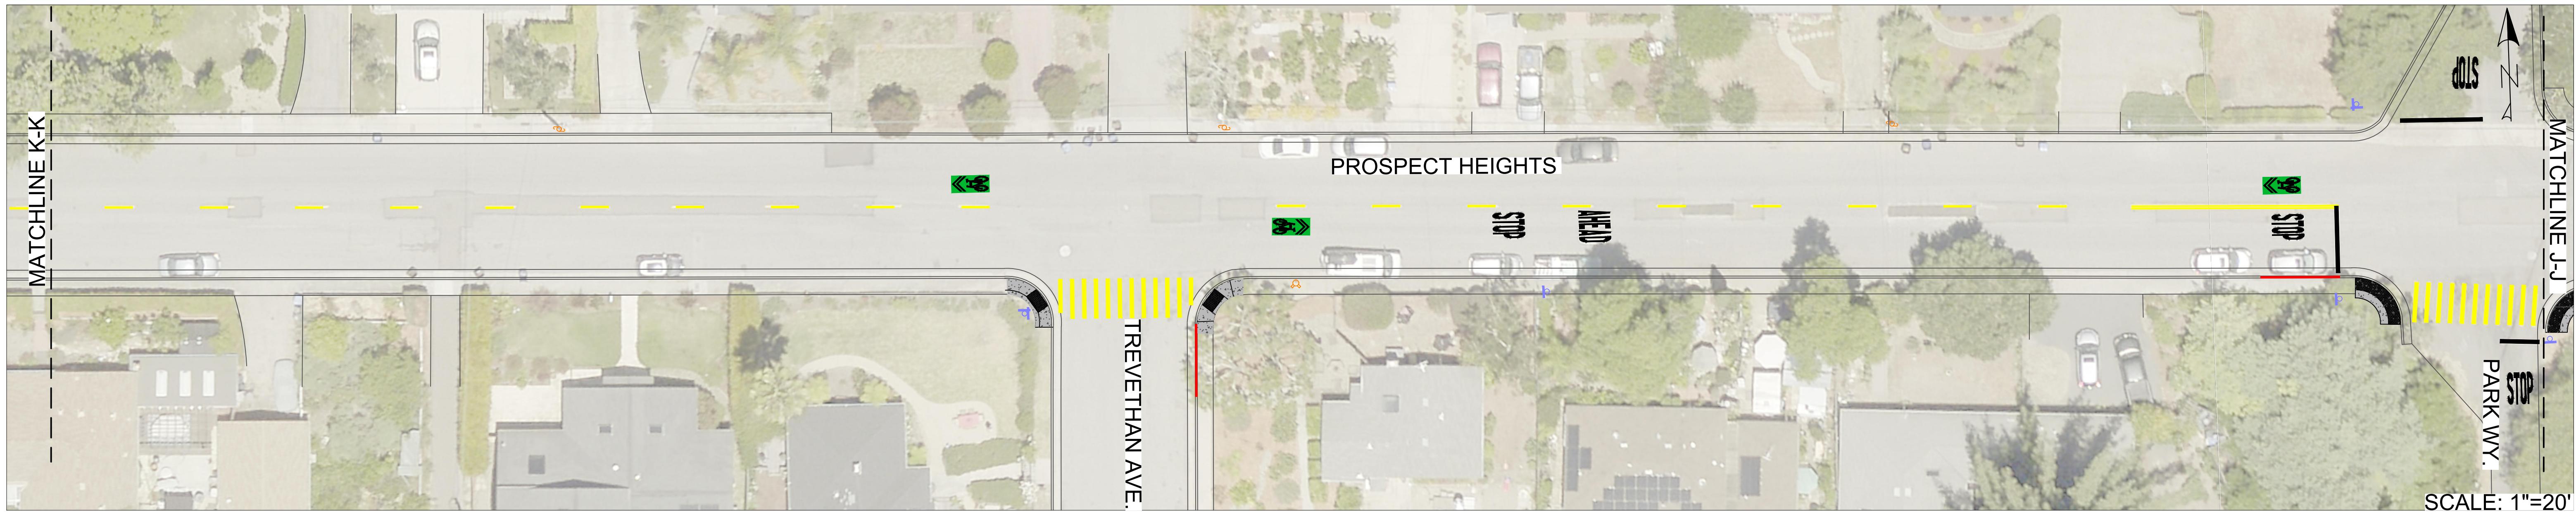

REVISIONS	REVISIONS		CITY OF SANTA CRUZ PUBLIC WORKS DEPARTMENT 809 Center Street, Room 201 Santa Cruz, CA 95060	PROSPECT HEIGHTS PROSPECT HEIGHTS STRIPING PLANS DRAFT Not for Construction	REFERENCES FIELD BOOK: # DRAWN CM DESIGN CM CHECKED DE, MS	DATE	02/10/2025	SCALE	AS SHOWN			
						DRAWN	CM	SHEET	9 OF 9			
						DESIGN	CM	VULT NO.	#			
						CHECKED	DE, MS	#				