



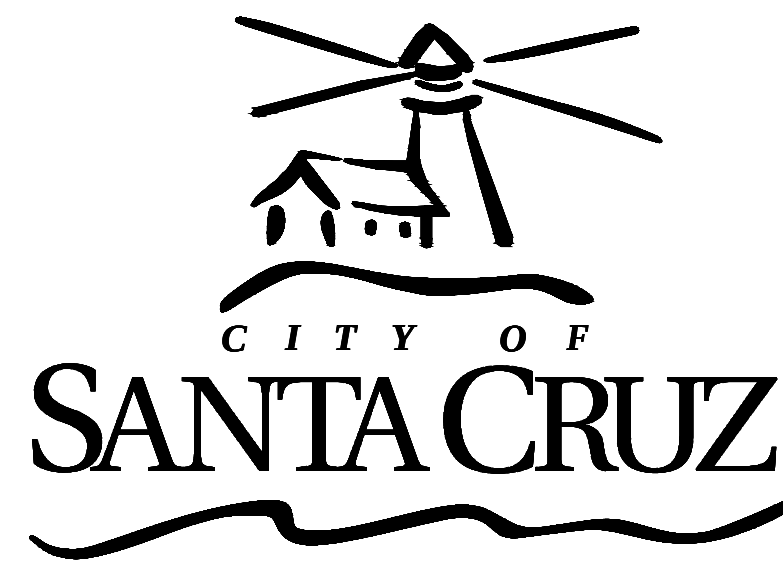

PUBLIC WORKS DEPARTMENT
2025 TRAFFIC CALMING
PILOT PROGRAM
CITY PROJECT NO. C402404

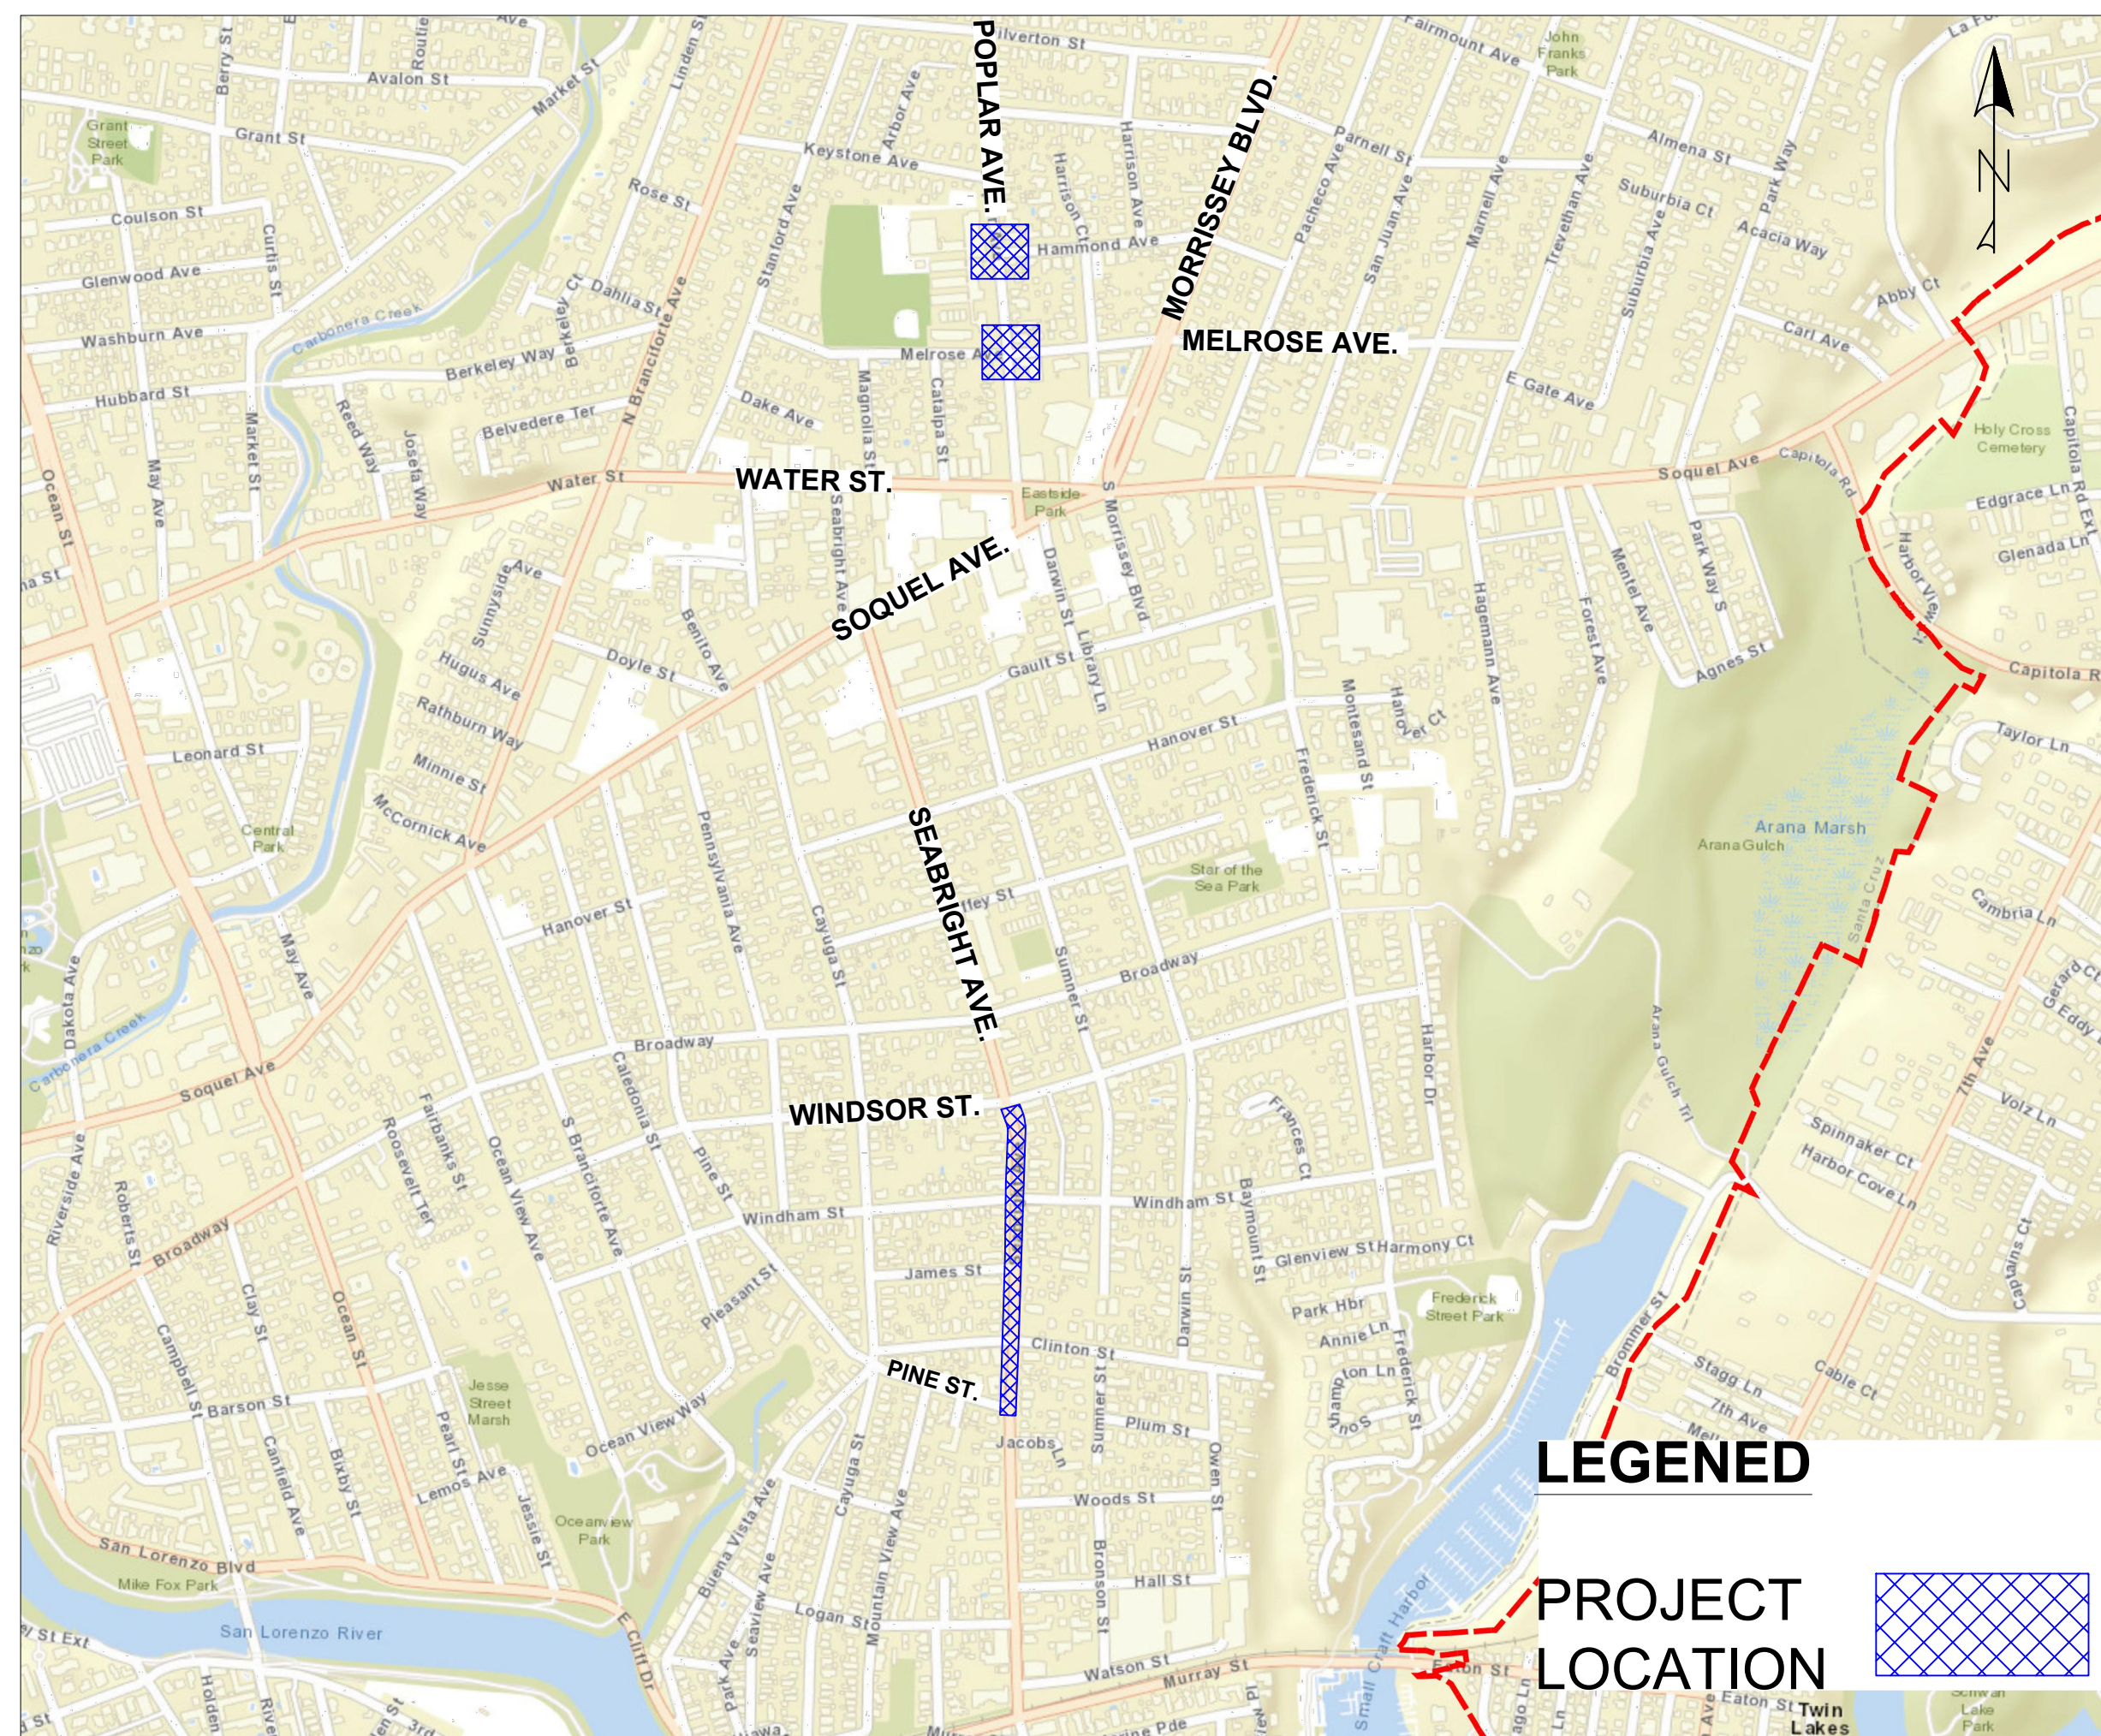

SHEET INDEX


- 1 - TITLE SHEET
- 2 - WESTERN 1
- 3 - WESTERN 2
- 4 - SEABRIGHT 1
- 5 - SEABRIGHT 2
- 6 - POPLAR
- 7 - DETAILS

APPROVED BY:





R.C.E. NO. C 89155
TRANSPORTATION MANAGER
CITY OF SANTA CRUZ

REFERENCES FIELD BOOK: # DRAWING #:	DATE	4/8/2025	SCALE	N.T.S.
	DRAWN	C.M.	SHEET	1 OF 7
	DESIGN	C.M.	VAULT NO.	
	CHECKED	R.V., M.S.	#	

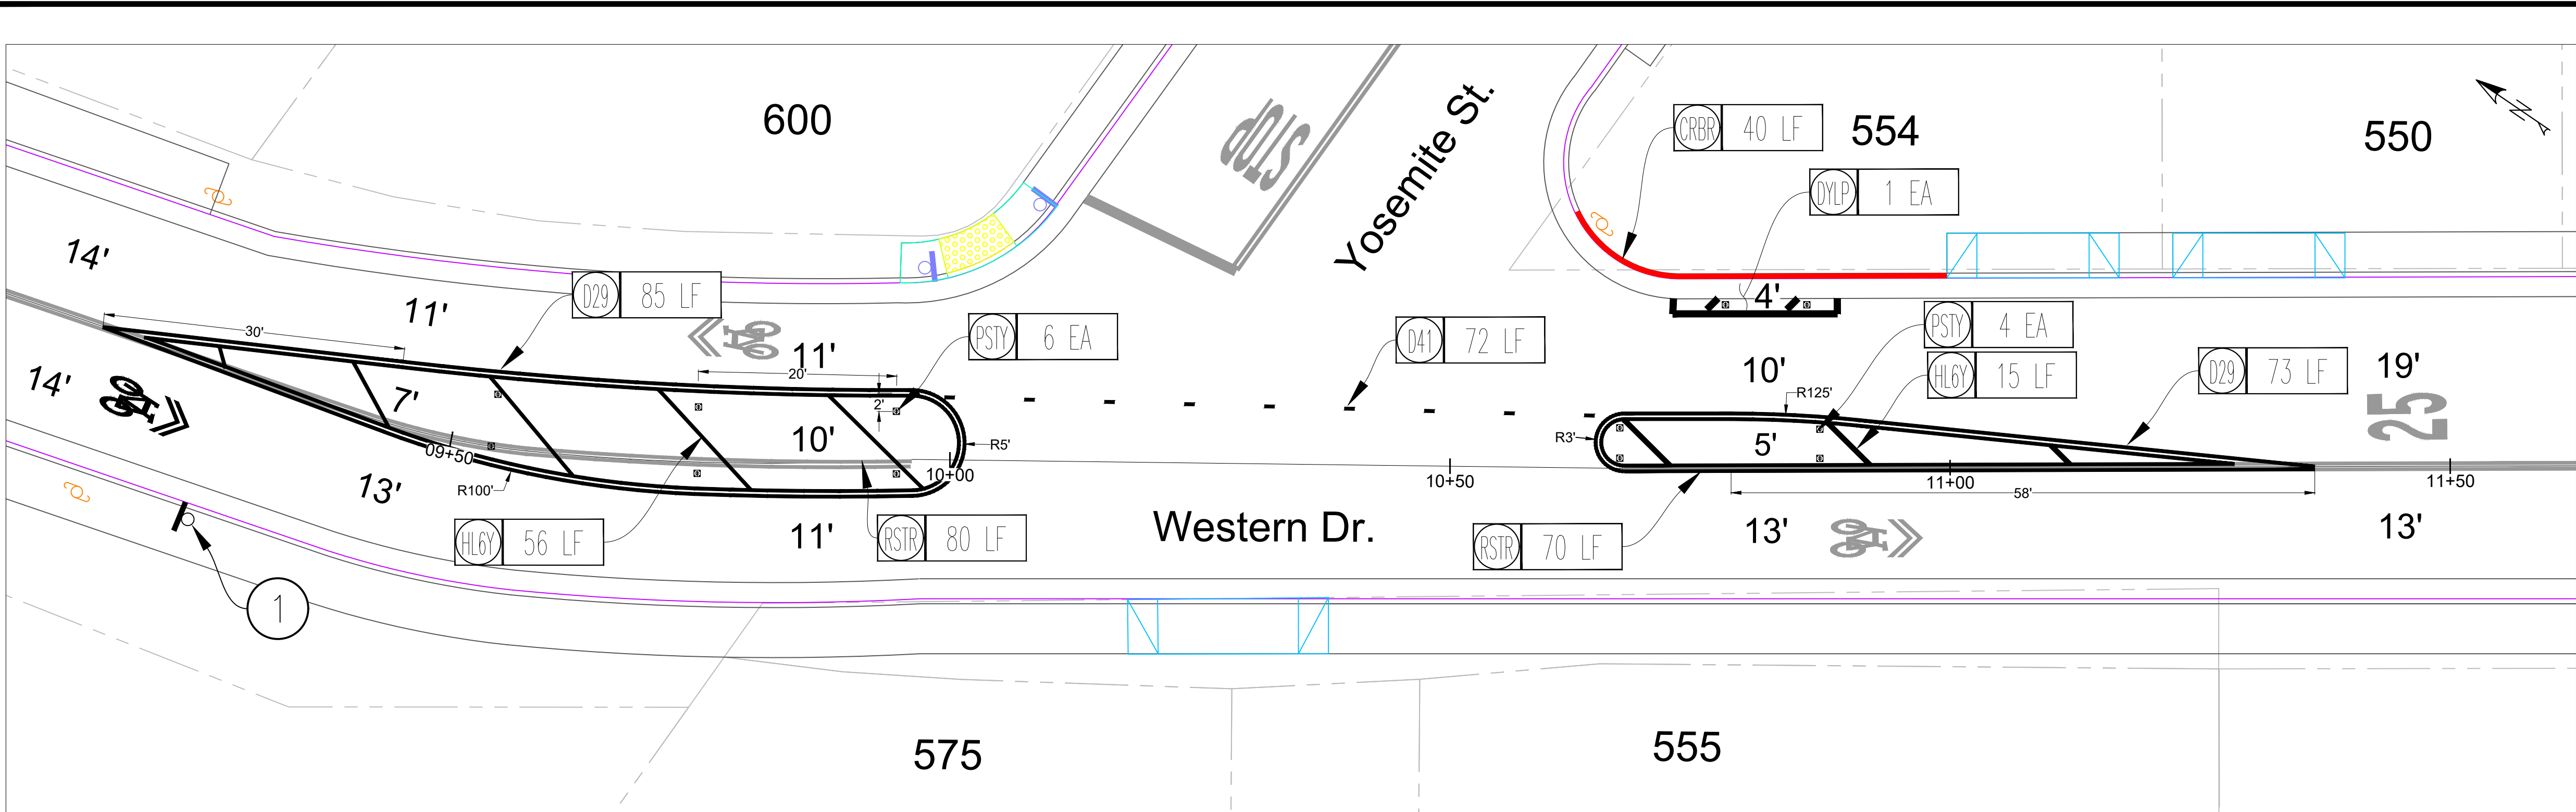


- STRIPING NOTES:
- BBL:** BUFFERED BIKE LANE (SEE SHEET 7, DETAIL D)
 - CRBR:** RED CURB
 - BLA:** BIKE AND LEFT ARROW
 - BTA:** BIKE AND THRU ARROW
 - CWW:** CROSSWALK (12" WHITE LINE)
 - CWY:** CROSSWALK (12" YELLOW LINE)
 - D29:** DETAIL 29 (MEDIAN ISLAND)
 - D39:** DETAIL 39 (BIKE LANE LINE)
 - D39Z:** DETAIL 39Z (SEE SHEET 7, DETAIL C)
 - D41:** DETAIL 41 (CENTER LINE EXTENSION)
 - DYLN:** DAYLIGHTING WITH NO POST (SEE SHEET 7, DETAIL E)
 - DYLP:** DAYLIGHTING WITH POST (SEE SHEET 7, DETAIL E)
 - GVZG:** GREEN VIZIGRIP PAINT
 - HL6W:** 6" WHITE HATCH LINE, 45° ANGLE, 20' GAP
 - HL6Y:** 6" YELLOW HATCH LINE, 45° ANGLE, 20' GAP
 - LL:** LIMIT LINE (12" WHITE LINE)
 - PSTW:** 4"X36" WHITE FLEXIBLE DELINEATOR WITH BASE
 - PSTY:** 4"X36" YELLOW FLEXIBLE DELINEATOR WITH BASE
 - RMRK:** REMOVE MARKING
 - RSTR:** REMOVE STRIPING LINE
 - SHR:** SHARROW MARKING
 - SHRG:** SHARROW MARKING W/ GREEN VIZIGRIP
 - SPBP:** BLACK AND YELLOW SPEED BUMP (SEE SHEET 7, DETAIL F)
 - STOP:** "STOP" MARKING
 - YL:** YIELD LINE

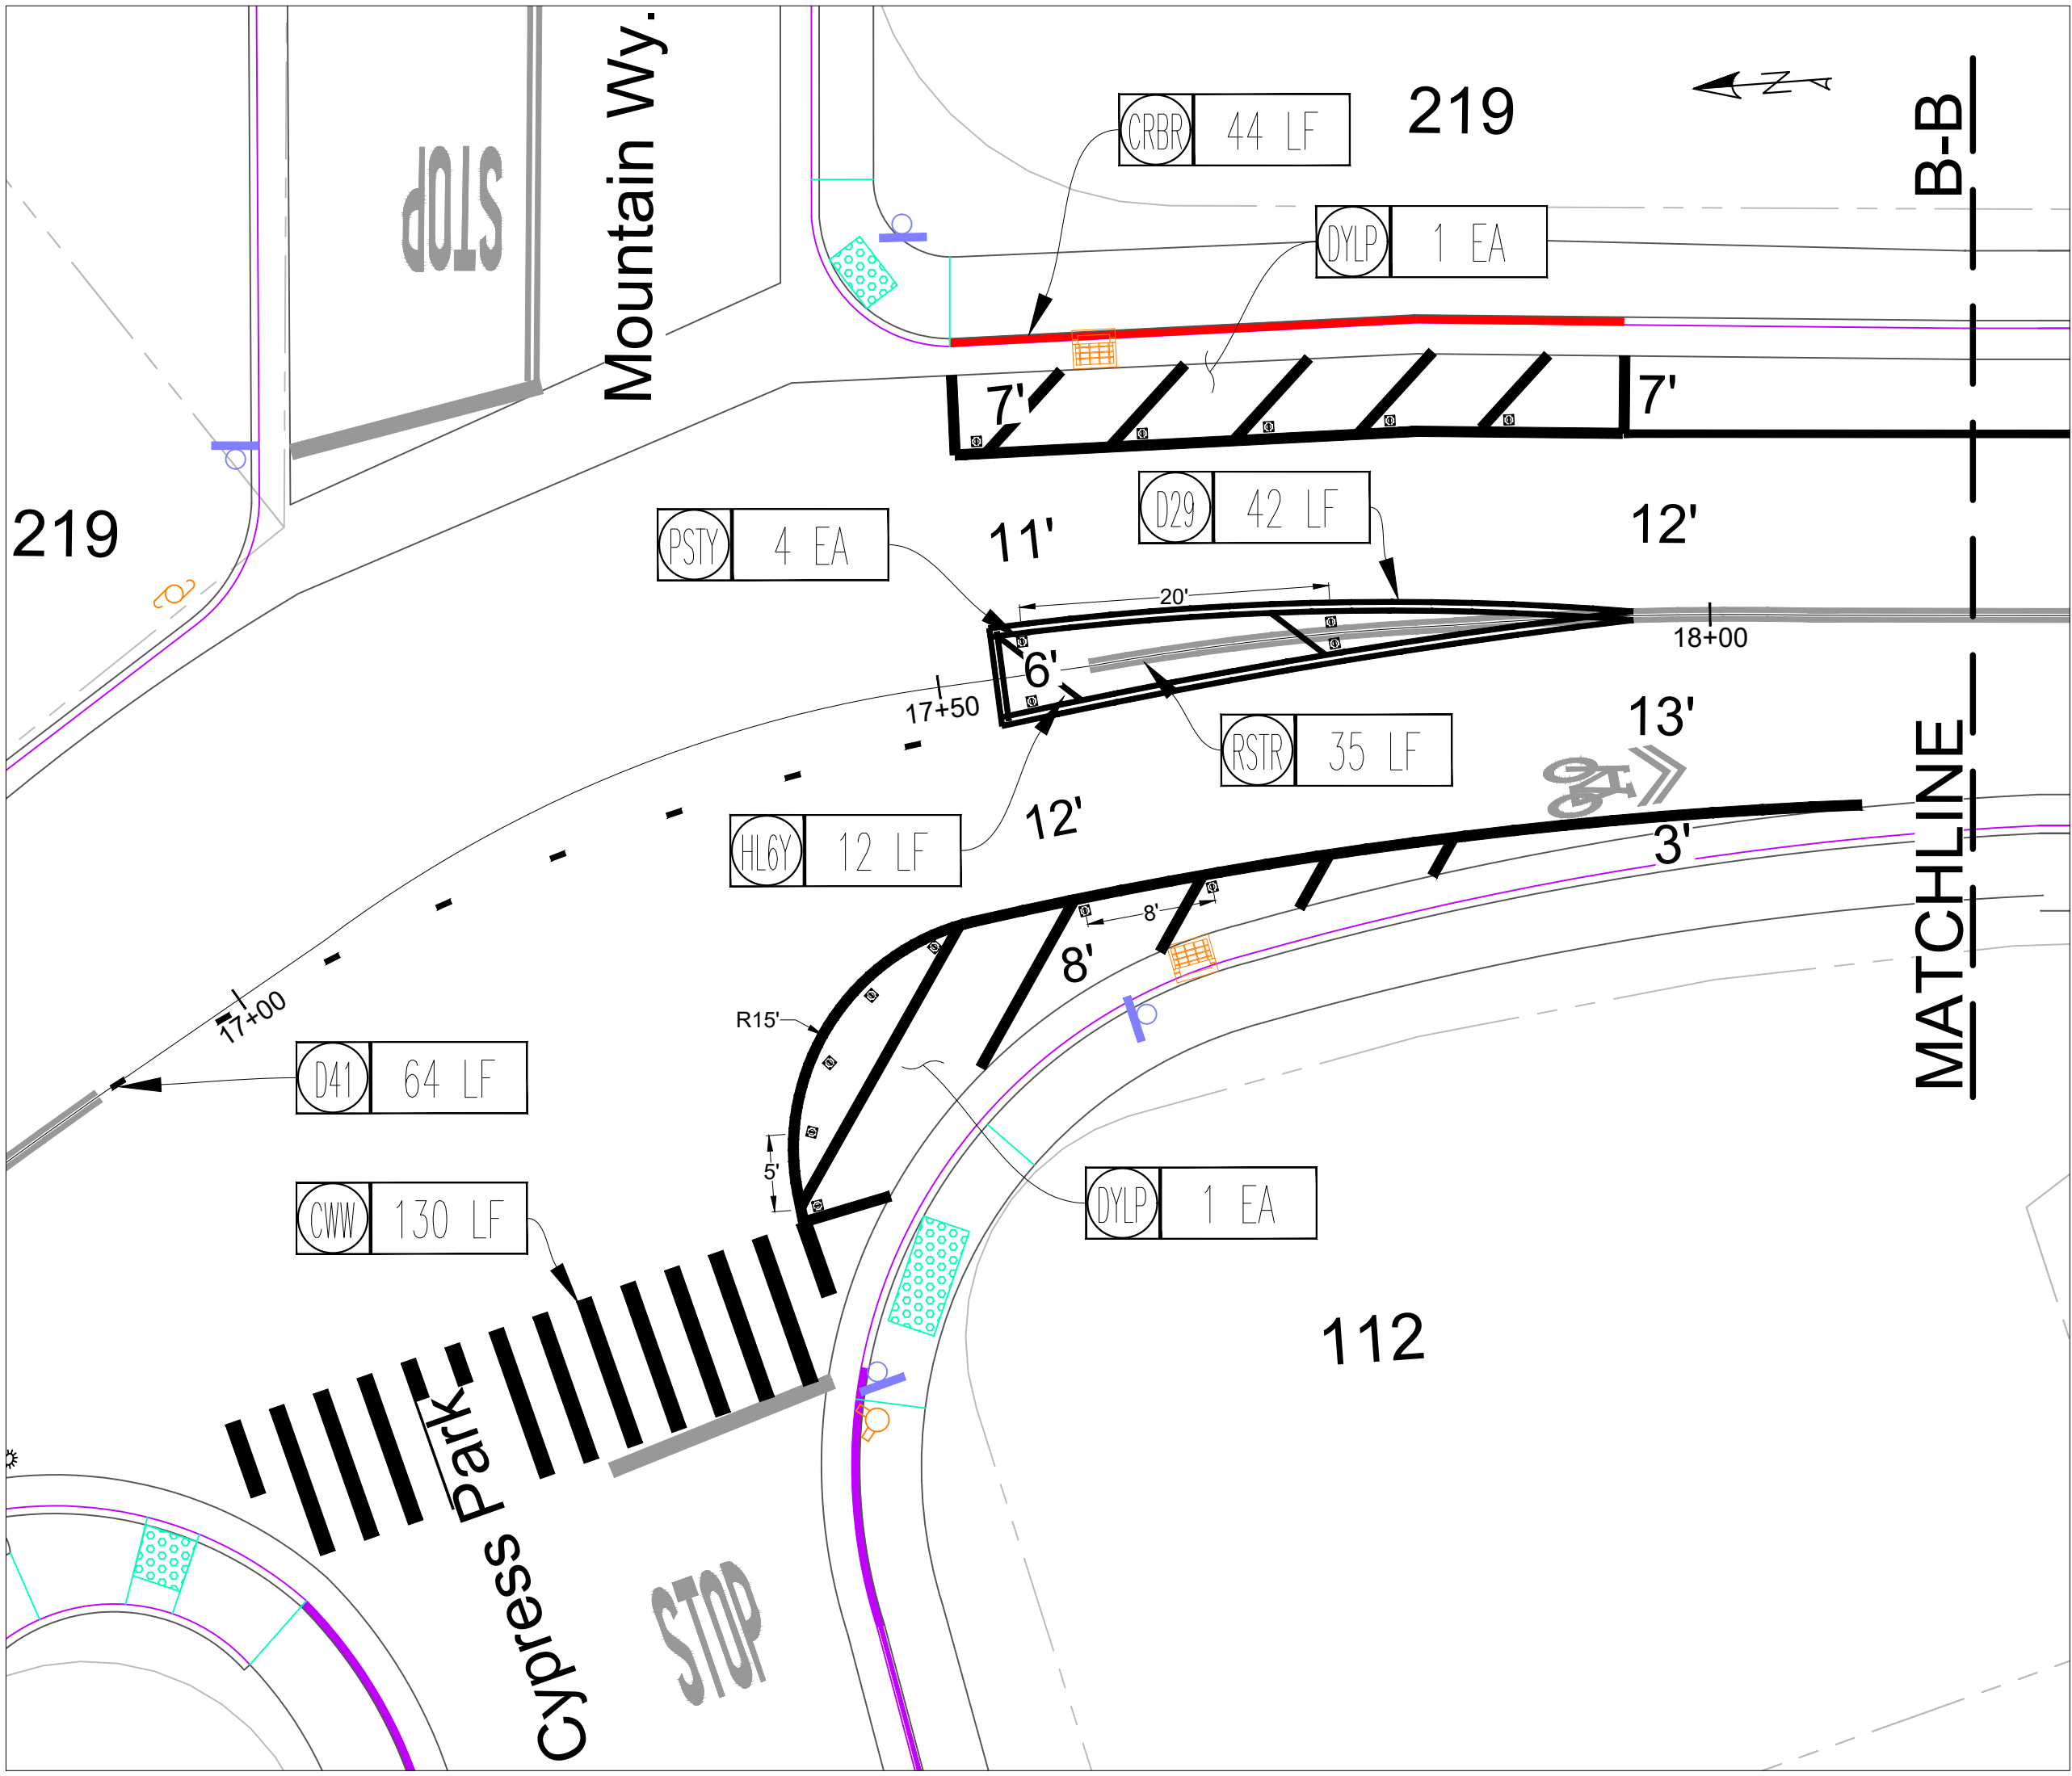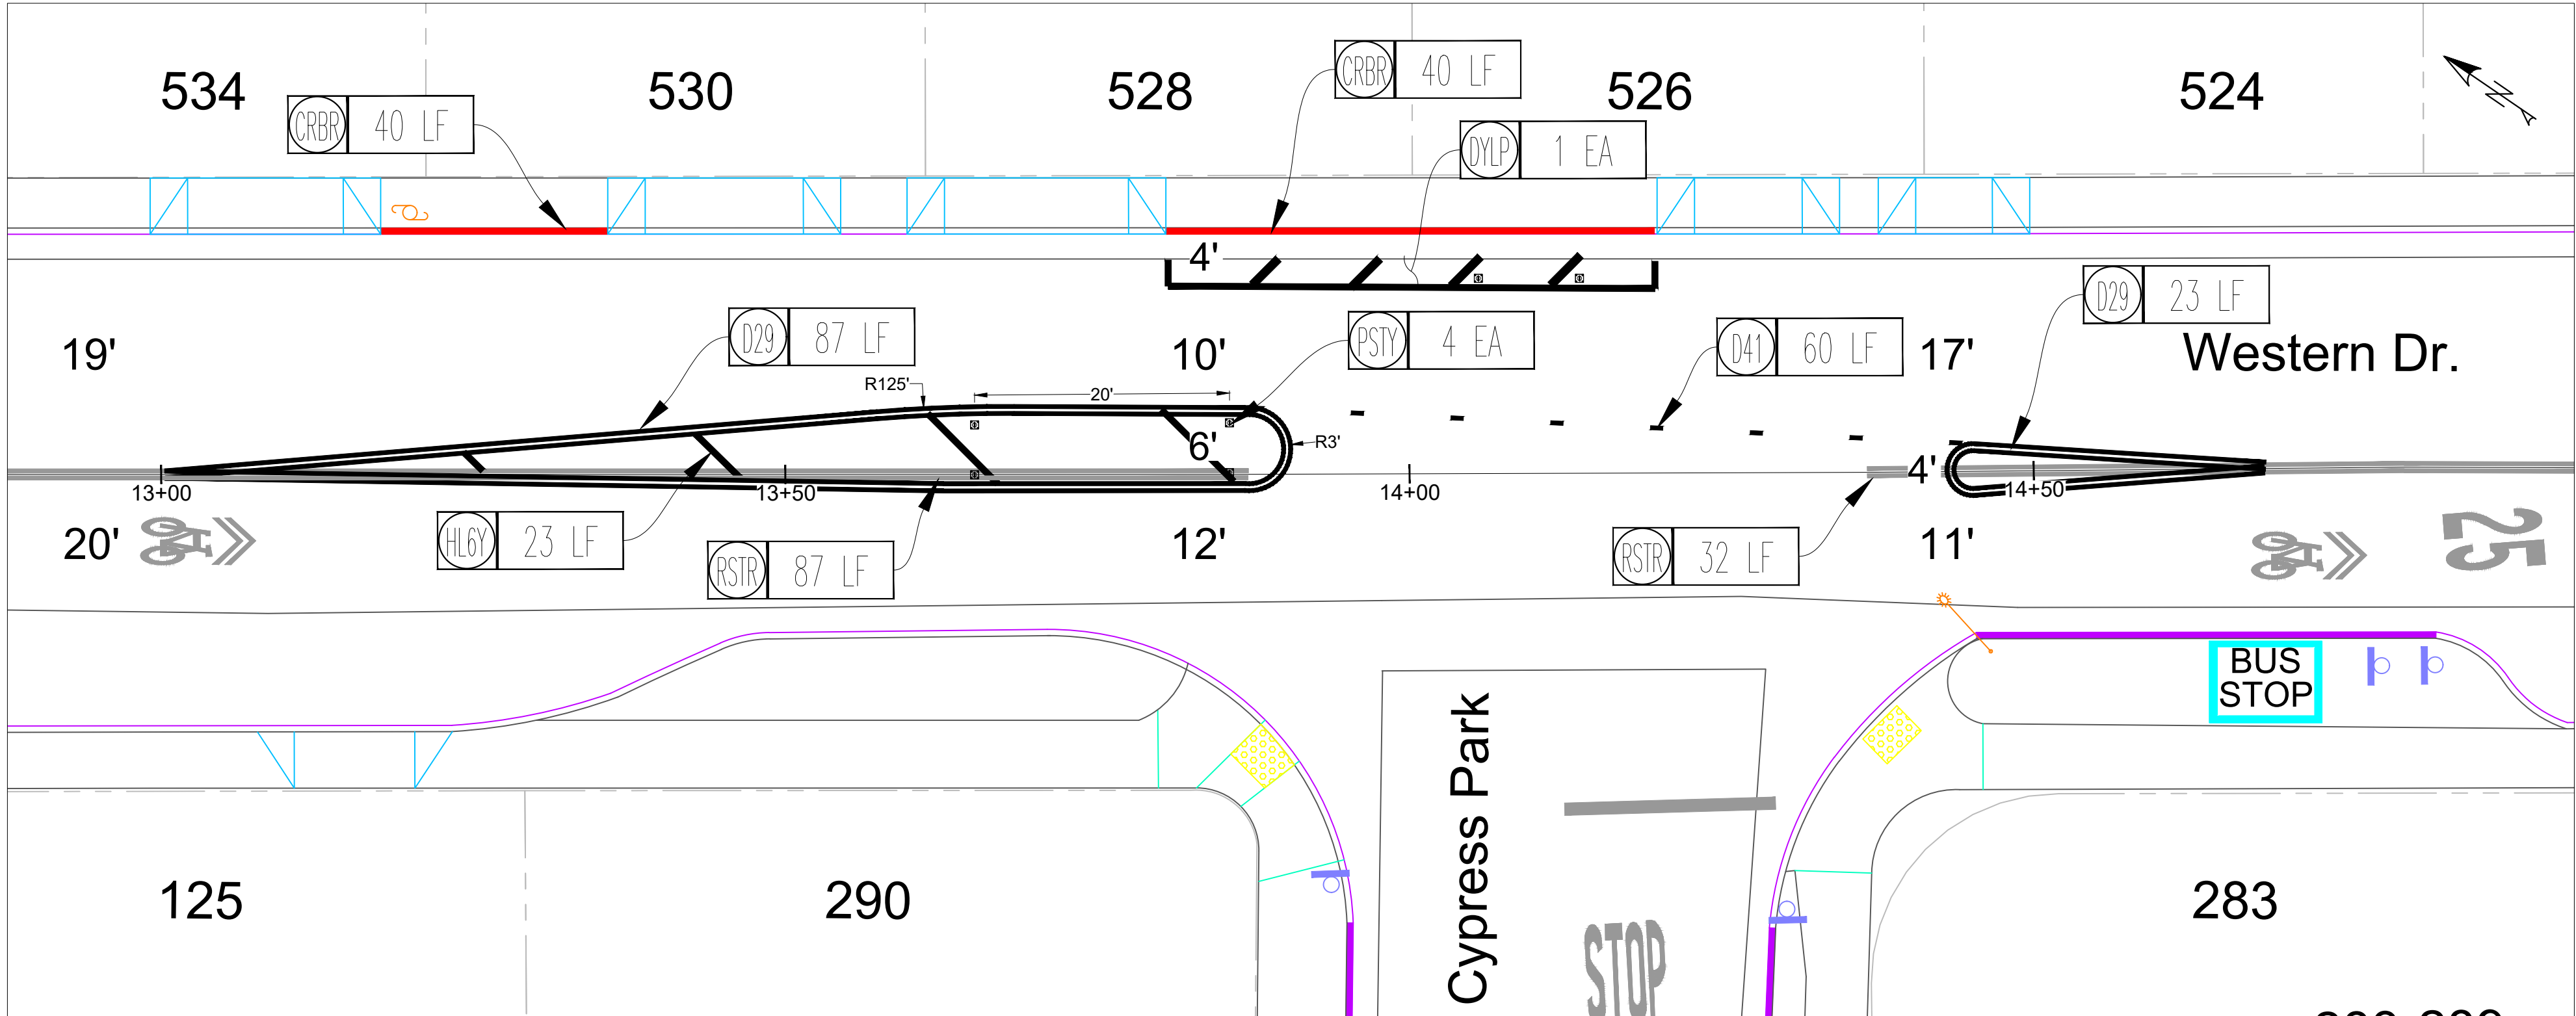

- CONSTRUCTION NOTES:
- ① INSTALL R4-11 SIGN ON NEW CITY STANDARD POST (SEE SHEET 7, DETAIL A6, B)

	REVISIONS			CITY OF SANTA CRUZ PUBLIC WORKS DEPARTMENT 809 Center Street, Room 201 Santa Cruz, CA 95060	2025 TRAFFIC CALMING PILOT PROGRAM WESTERN 1	REFERENCES FIELD BOOK: # DRAWING #: #	DATE	4/8/2025	SCALE
							DRAWN	C.M.	
							DESIGN	C.M.	SHEET 2 OF 7
							CHECKED	R.V., M.S.	VAULT NO. #

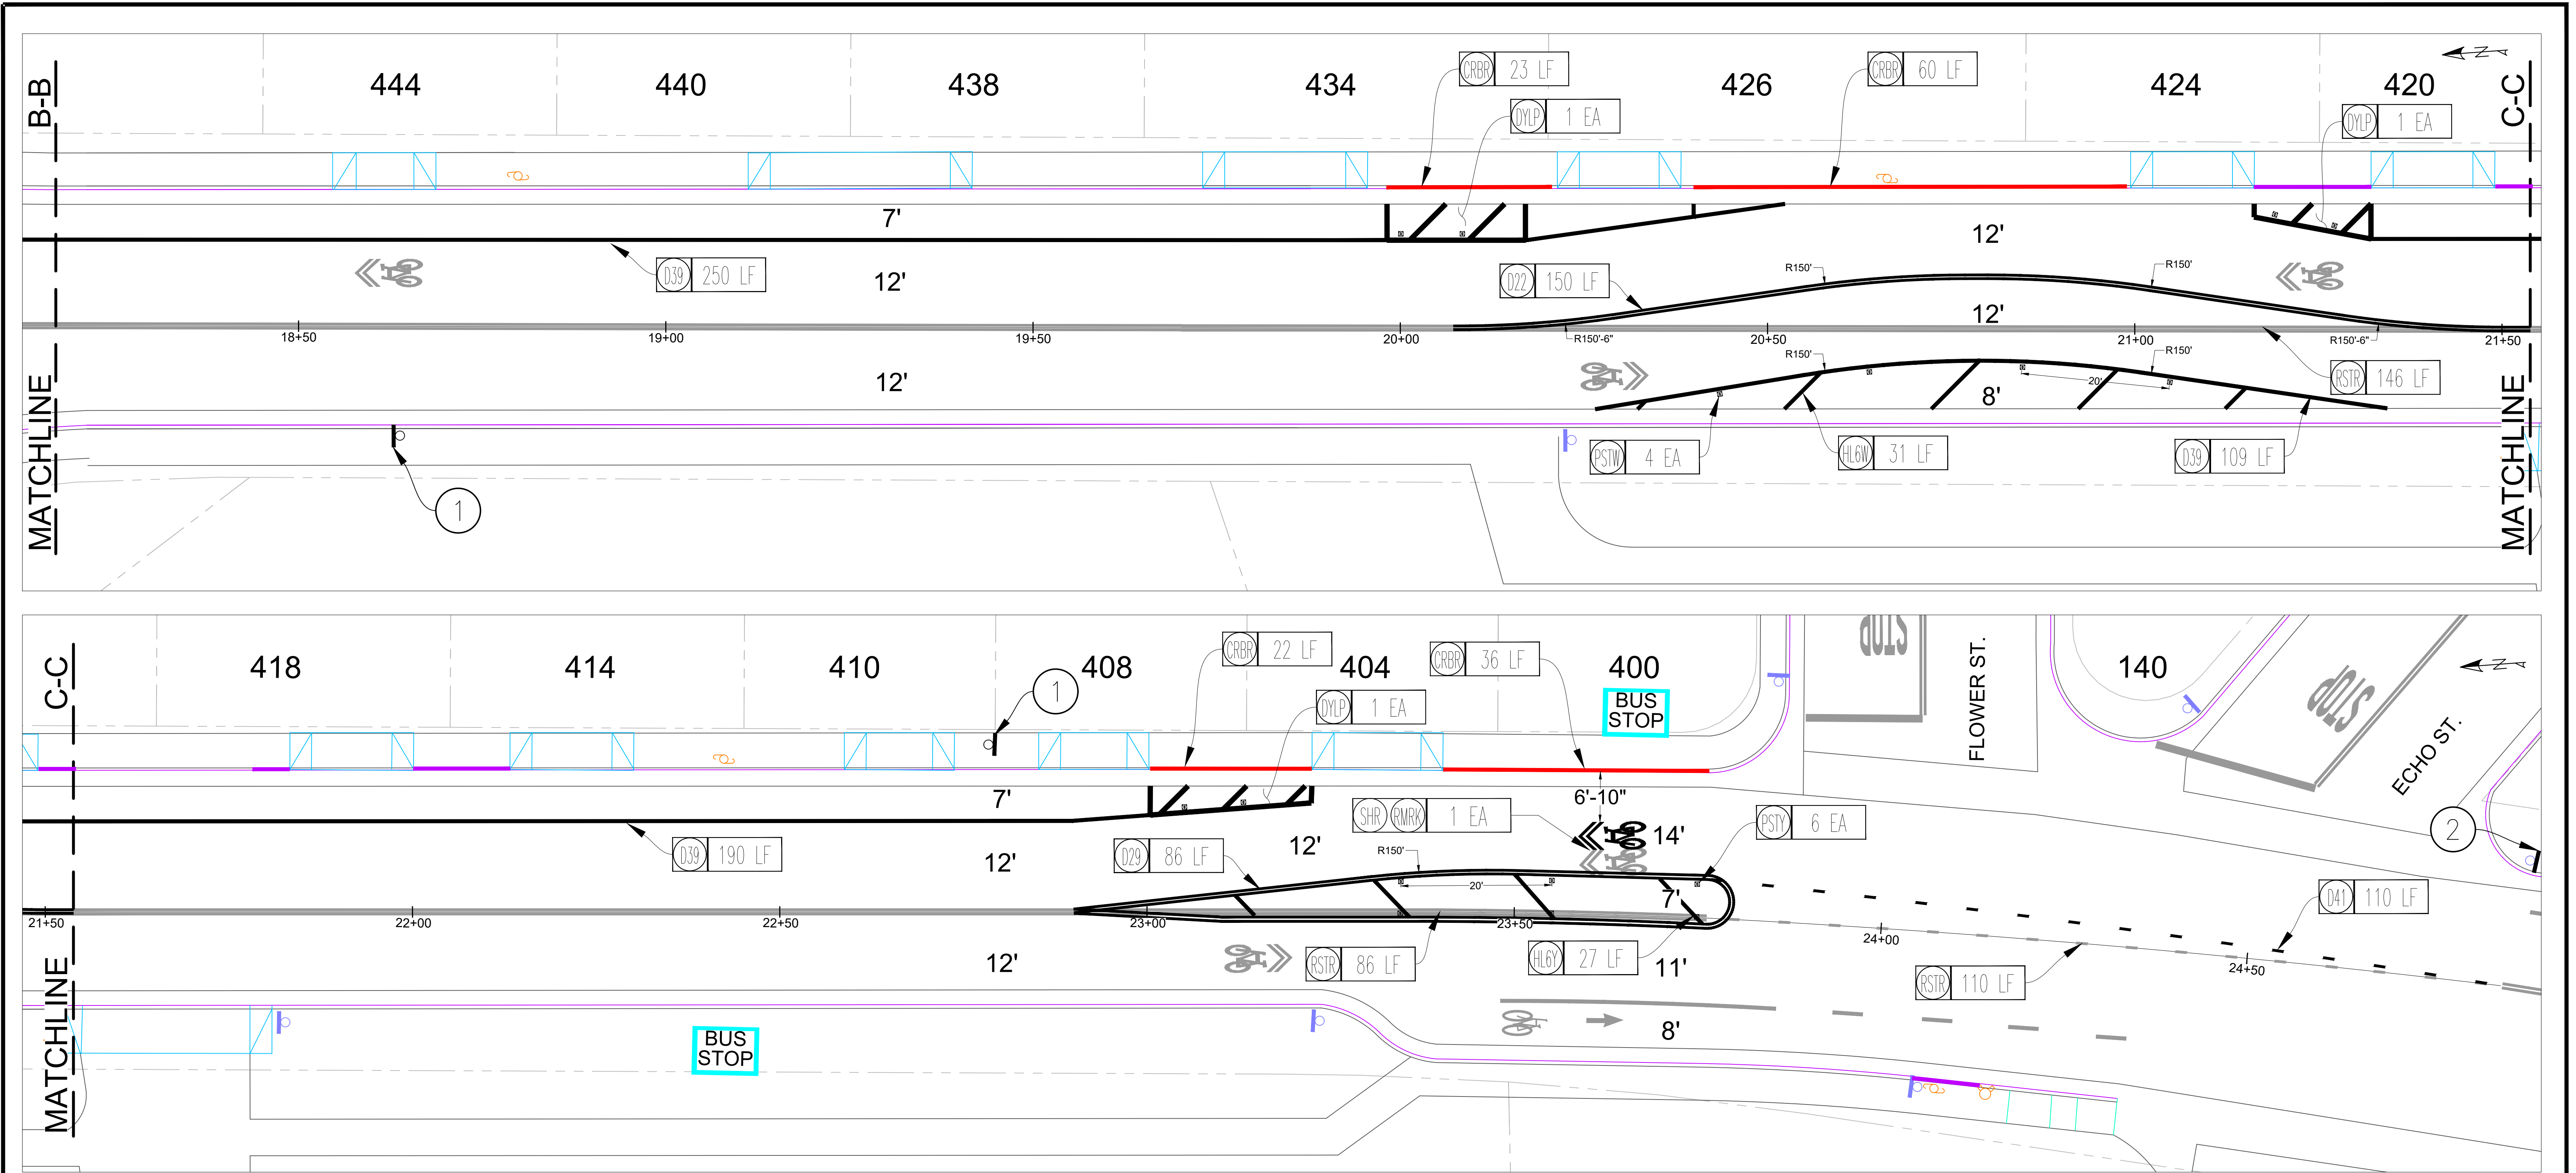

STRIPING NOTES:


BBL: BUFFERED BIKE LANE (SEE SHEET 7, DETAIL D)
CRBR: RED CURB
BLA: BIKE AND LEFT ARROW
BTA: BIKE AND THRU ARROW
CWW: CROSSWALK (12" WHITE LINE)
CWY: CROSSWALK (12" YELLOW LINE)
D29: DETAIL 29 (MEDIAN ISLAND)
D39: DETAIL 39 (BIKE LANE LINE)
D39Z: DETAIL 39Z (SEE SHEET 7, DETAIL C)
D41: DETAIL 41 (CENTER LINE EXTENSION)
DYLN: DAYLIGHTING WITH NO POST (SEE SHEET 7, DETAIL E)


DYLP: DAYLIGHTING WITH POST (SEE SHEET 7, DETAIL E)
GVZG: GREEN VIZIGRIP PAINT
HL6W: 6" WHITE HATCH LINE, 45° ANGLE, 20' GAP
HL6Y: 6" YELLOW HATCH LINE, 45° ANGLE, 20' GAP
LL: LIMIT LINE (12" WHITE LINE)
PSTW: 4"X36" WHITE FLEXIBLE DELINEATOR WITH BASE
PSTY: 4"X36" YELLOW FLEXIBLE DELINEATOR WITH BASE
RMRK: REMOVE MARKING
RSTR: REMOVE STRIPING LINE
SHR: SHARROW MARKING
SHRG: SHARROW MARKING W/ GREEN VIZIGRIP
SPBP: BLACK AND YELLOW SPEED BUMP (SEE SHEET 7, DETAIL F)
STOP: "STOP" MARKING
YL: YIELD LINE

CONSTRUCTION NOTES:

① INSTALL W1-5 AND W13-1 "15 M.P.H." SIGN ON NEW CITY STANDARD POST (SEE SHEET 7, DETAIL A1, A2, B)

② INSTALL R4-11 SIGN ON EXISTING CITY STANDARD POST. PLACE SIGN OVER EXISTING SIGN. USE EXTENSION, AS NECESSARY. (SEE SHEET 7, DETAIL A6, B)

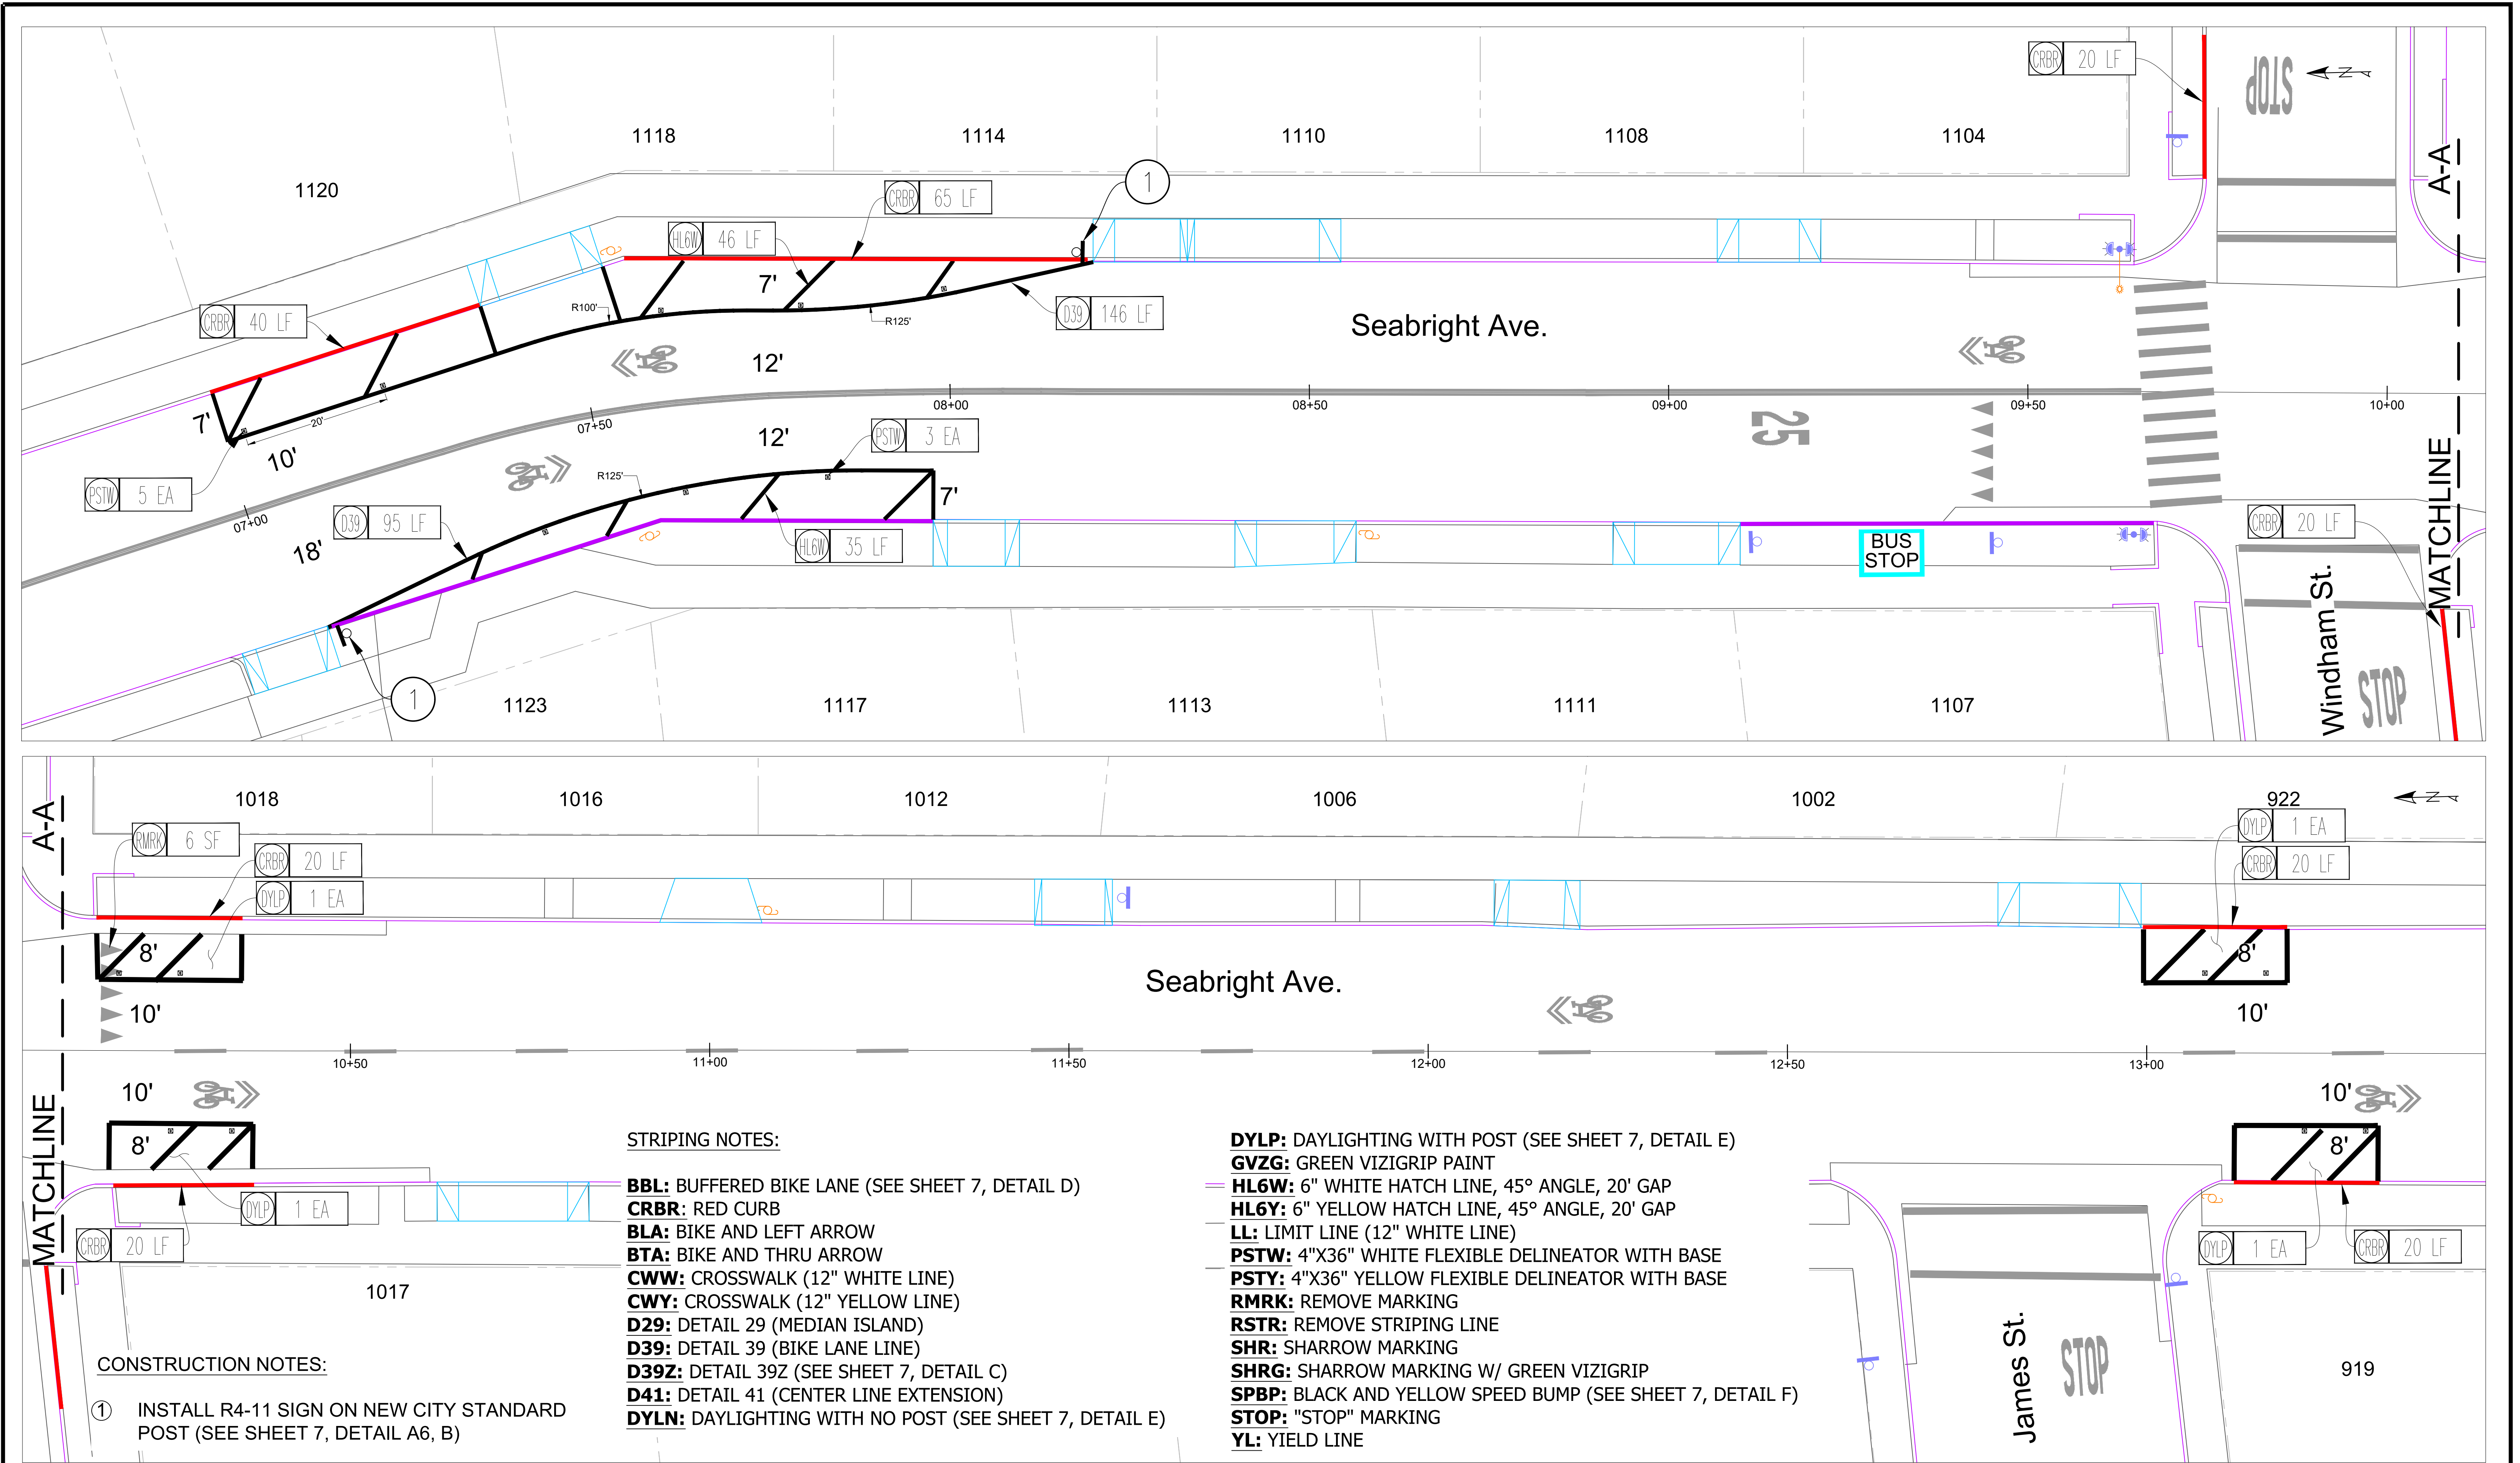

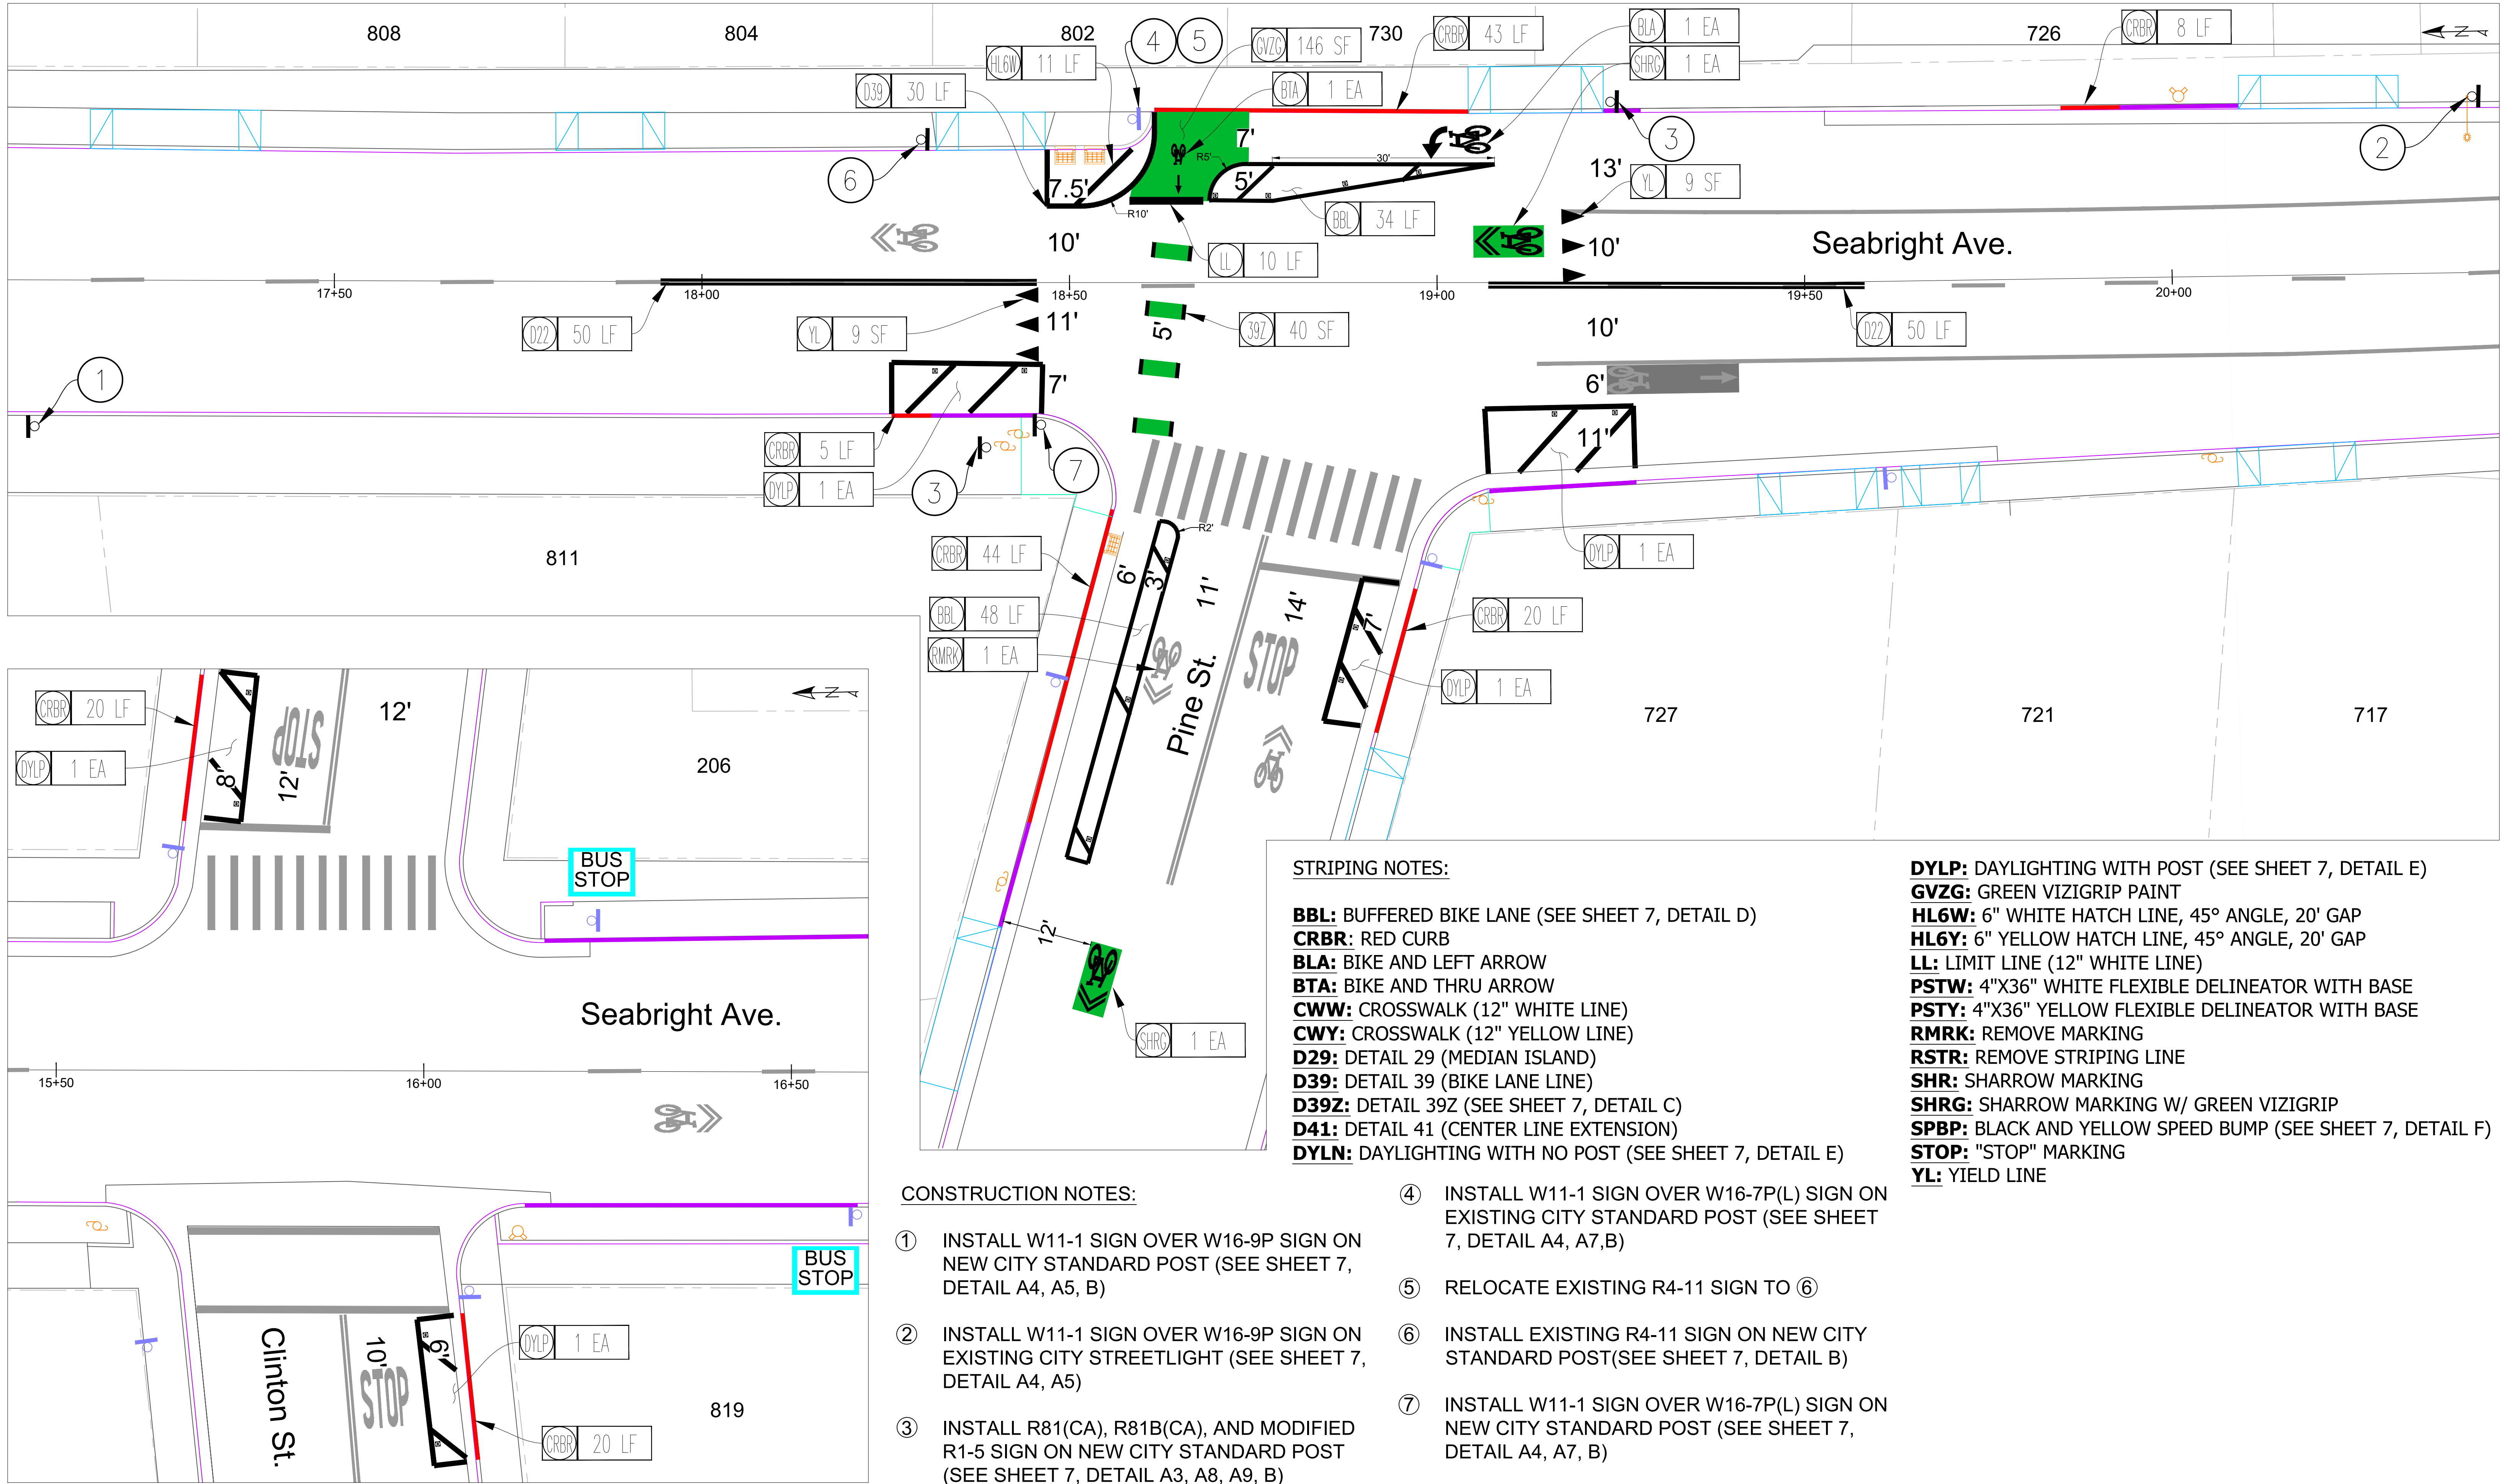


STRIPING NOTES:

- BBL:** BUFFERED BIKE LANE (SEE SHEET 7, DETAIL D)
- CRBR:** RED CURB
- BLA:** BIKE AND LEFT ARROW
- BTA:** BIKE AND THRU ARROW
- CWW:** CROSSWALK (12" WHITE LINE)
- CWY:** CROSSWALK (12" YELLOW LINE)
- D29:** DETAIL 29 (MEDIAN ISLAND)
- D39:** DETAIL 39 (BIKE LANE LINE)
- D39Z:** DETAIL 39Z (SEE SHEET 7, DETAIL C)
- D41:** DETAIL 41 (CENTER LINE EXTENSION)
- DYLN:** DAYLIGHTING WITH NO POST (SEE SHEET 7, DETAIL E)

- DYLP:** DAYLIGHTING WITH POST (SEE SHEET 7, DETAIL E)
- GVZG:** GREEN VIZIGRIP PAINT
- HL6W:** 6" WHITE HATCH LINE, 45° ANGLE, 20' GAP
- HL6Y:** 6" YELLOW HATCH LINE, 45° ANGLE, 20' GAP
- LL:** LIMIT LINE (12" WHITE LINE)
- PSTW:** 4"X36" WHITE FLEXIBLE DELINEATOR WITH BASE
- PSTY:** 4"X36" YELLOW FLEXIBLE DELINEATOR WITH BASE
- RMRK:** REMOVE MARKING
- RSTR:** REMOVE STRIPING LINE
- SHR:** SHARROW MARKING
- SHRG:** SHARROW MARKING W/ GREEN VIZIGRIP
- SPBP:** BLACK AND YELLOW SPEED BUMP (SEE SHEET 7, DETAIL F)
- STOP:** "STOP" MARKING
- YL:** YIELD LINE

CONSTRUCTION NOTES:

- ① INSTALL W11-1 SIGN OVER W16-9P SIGN ON NEW CITY STANDARD POST (SEE SHEET 7, DETAIL A4, A5, B)
- ② INSTALL W11-1 SIGN OVER W16-9P SIGN ON EXISTING CITY STREETLIGHT (SEE SHEET 7, DETAIL A4, A5)
- ③ INSTALL R81(CA), R81B(CA), AND MODIFIED R1-5 SIGN ON NEW CITY STANDARD POST (SEE SHEET 7, DETAIL A3, A8, A9, B)
- ④ INSTALL W11-1 SIGN OVER W16-7P(L) SIGN ON EXISTING CITY STANDARD POST (SEE SHEET 7, DETAIL A4, A7,B)
- ⑤ RELOCATE EXISTING R4-11 SIGN TO ⑥
- ⑥ INSTALL EXISTING R4-11 SIGN ON NEW CITY STANDARD POST(SEE SHEET 7, DETAIL B)
- ⑦ INSTALL W11-1 SIGN OVER W16-7P(L) SIGN ON NEW CITY STANDARD POST (SEE SHEET 7, DETAIL A4, A7, B)

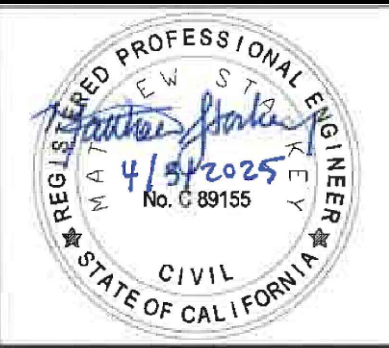



REVISIONS	



CITY OF
SANTA CRUZ
PUBLIC WORKS DEPARTMENT
809 Center Street, Room 201
Santa Cruz, CA 95060

2025 TRAFFIC CALMING
PILOT PROGRAM
SEABRIGHT 2

REFERENCES FIELD BOOK: # DRAWING #: #	DATE	4/8/2025	SCALE	0 5 10 20 FT.
	DRAWN	C.M.	SHEET	5 OF 7
	DESIGN	C.M.	VAULT NO.	
	CHECKED	R.V., M.S.	#	

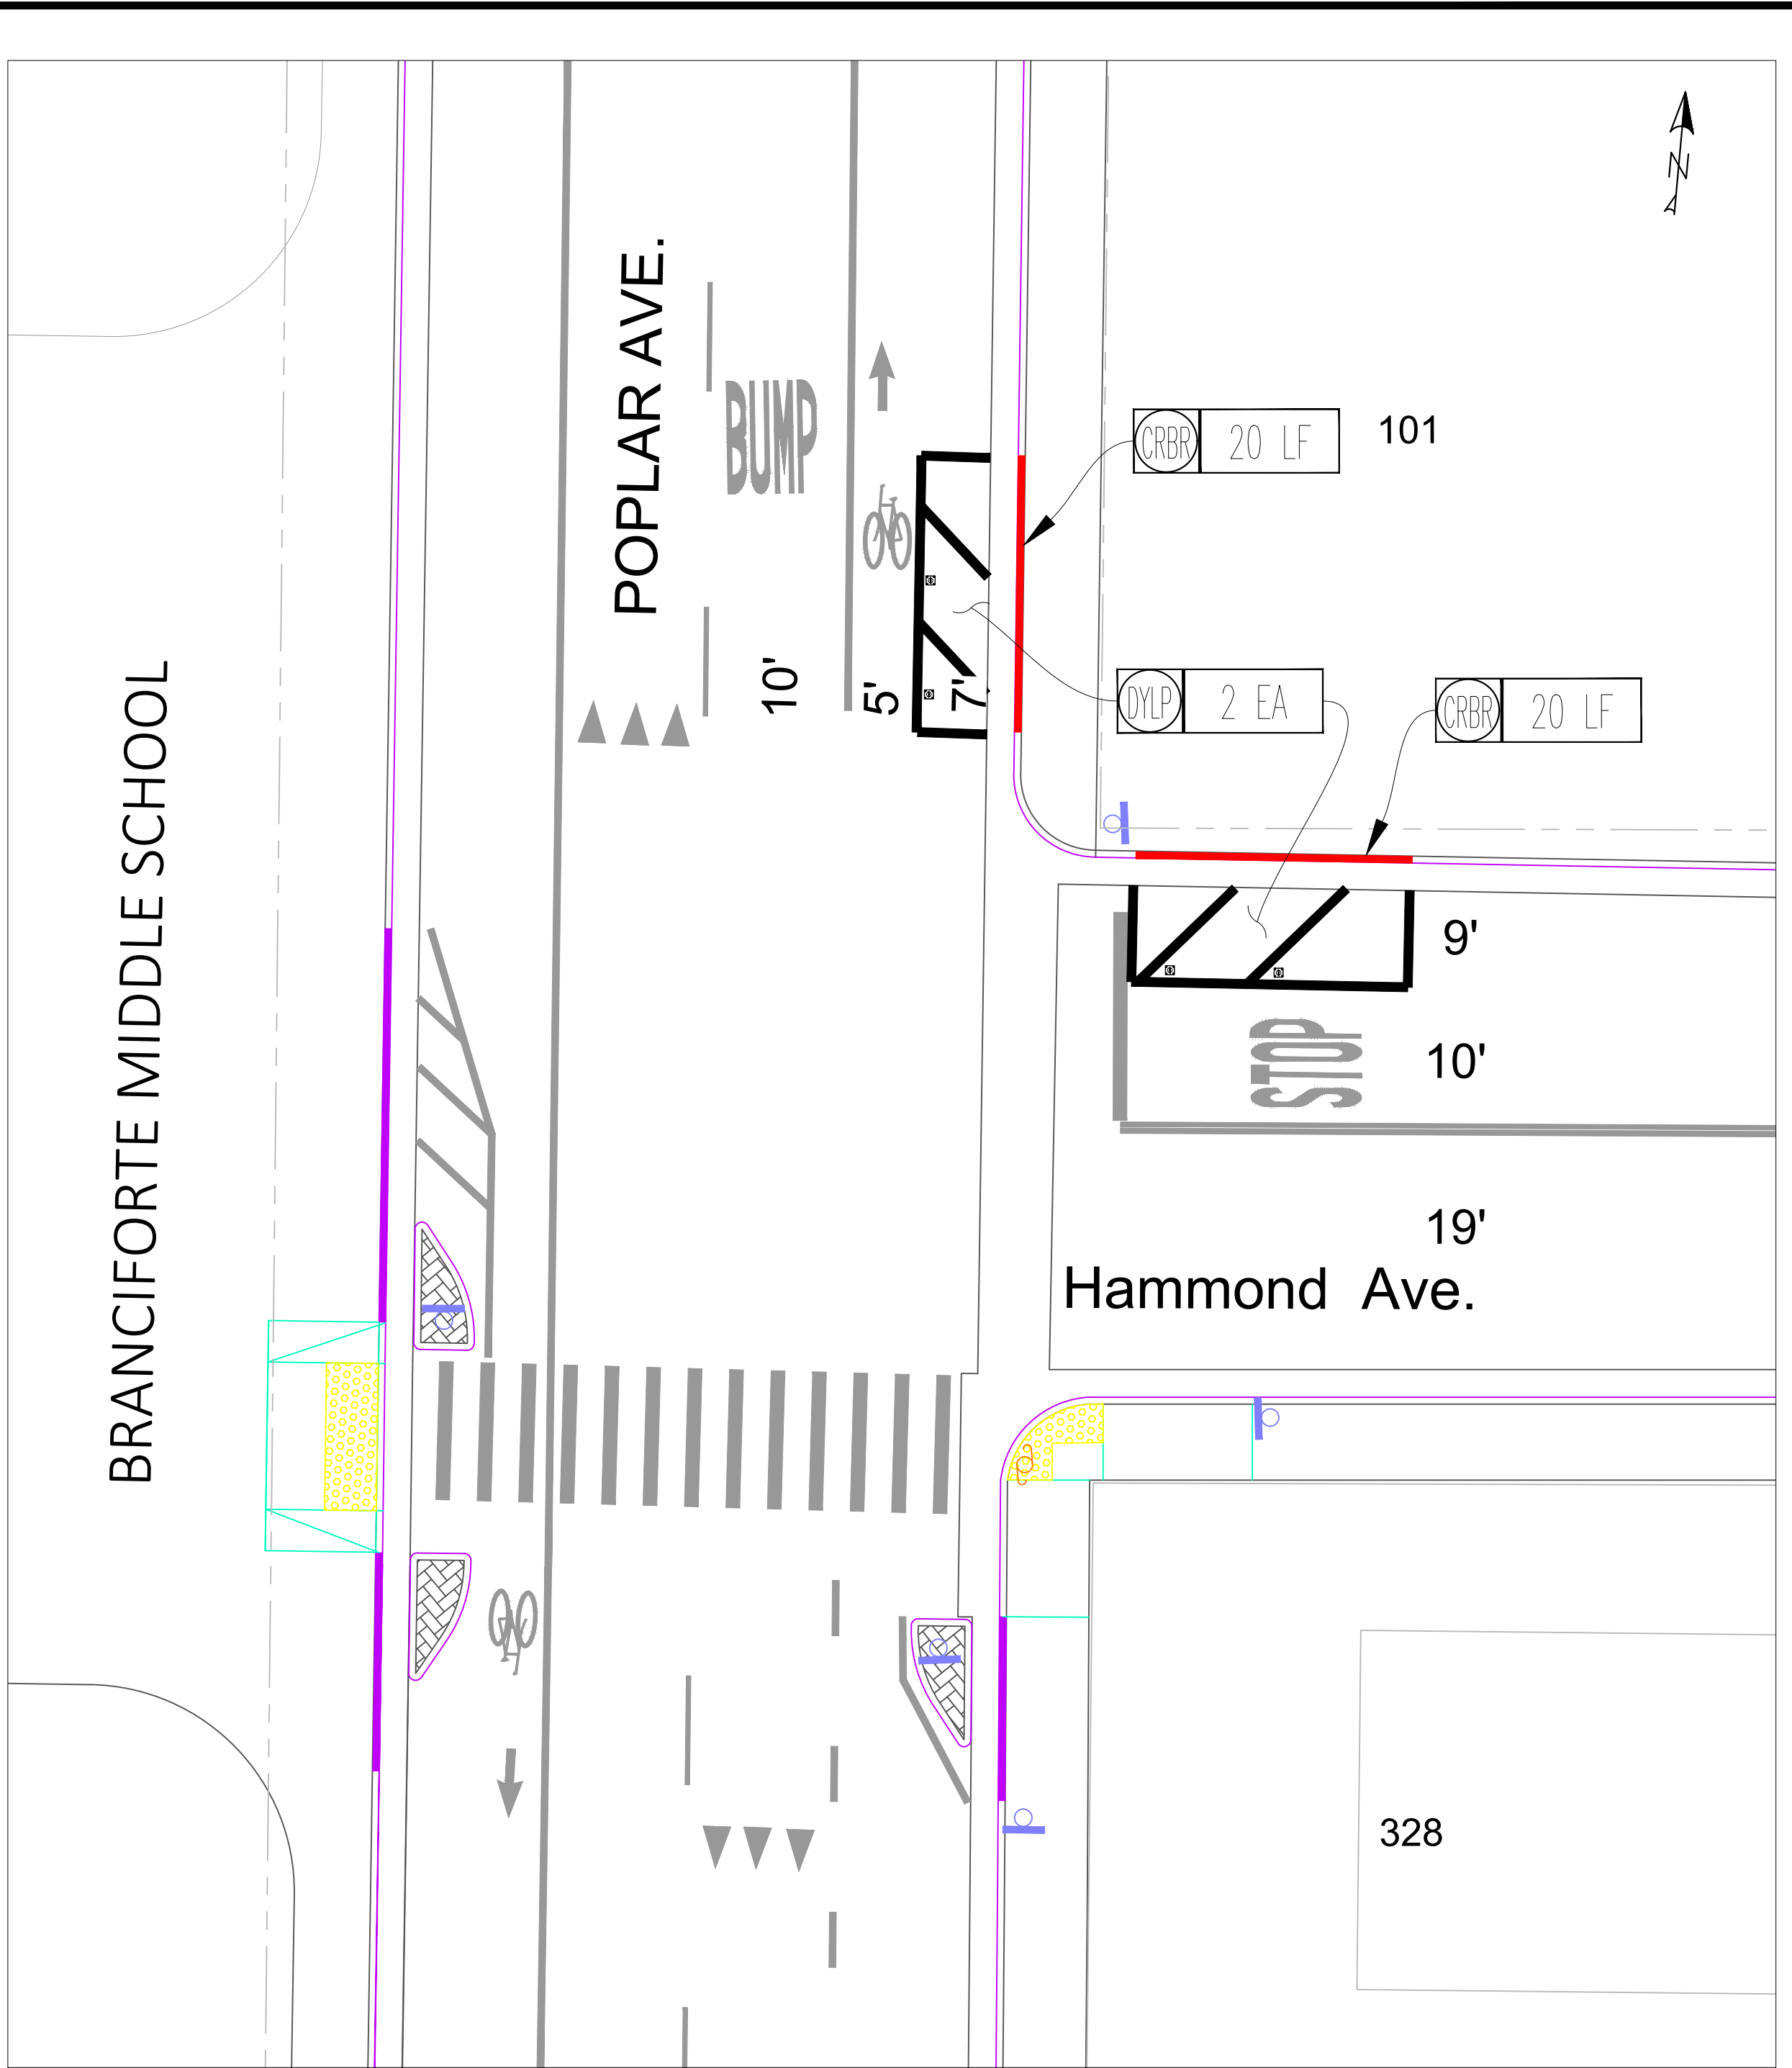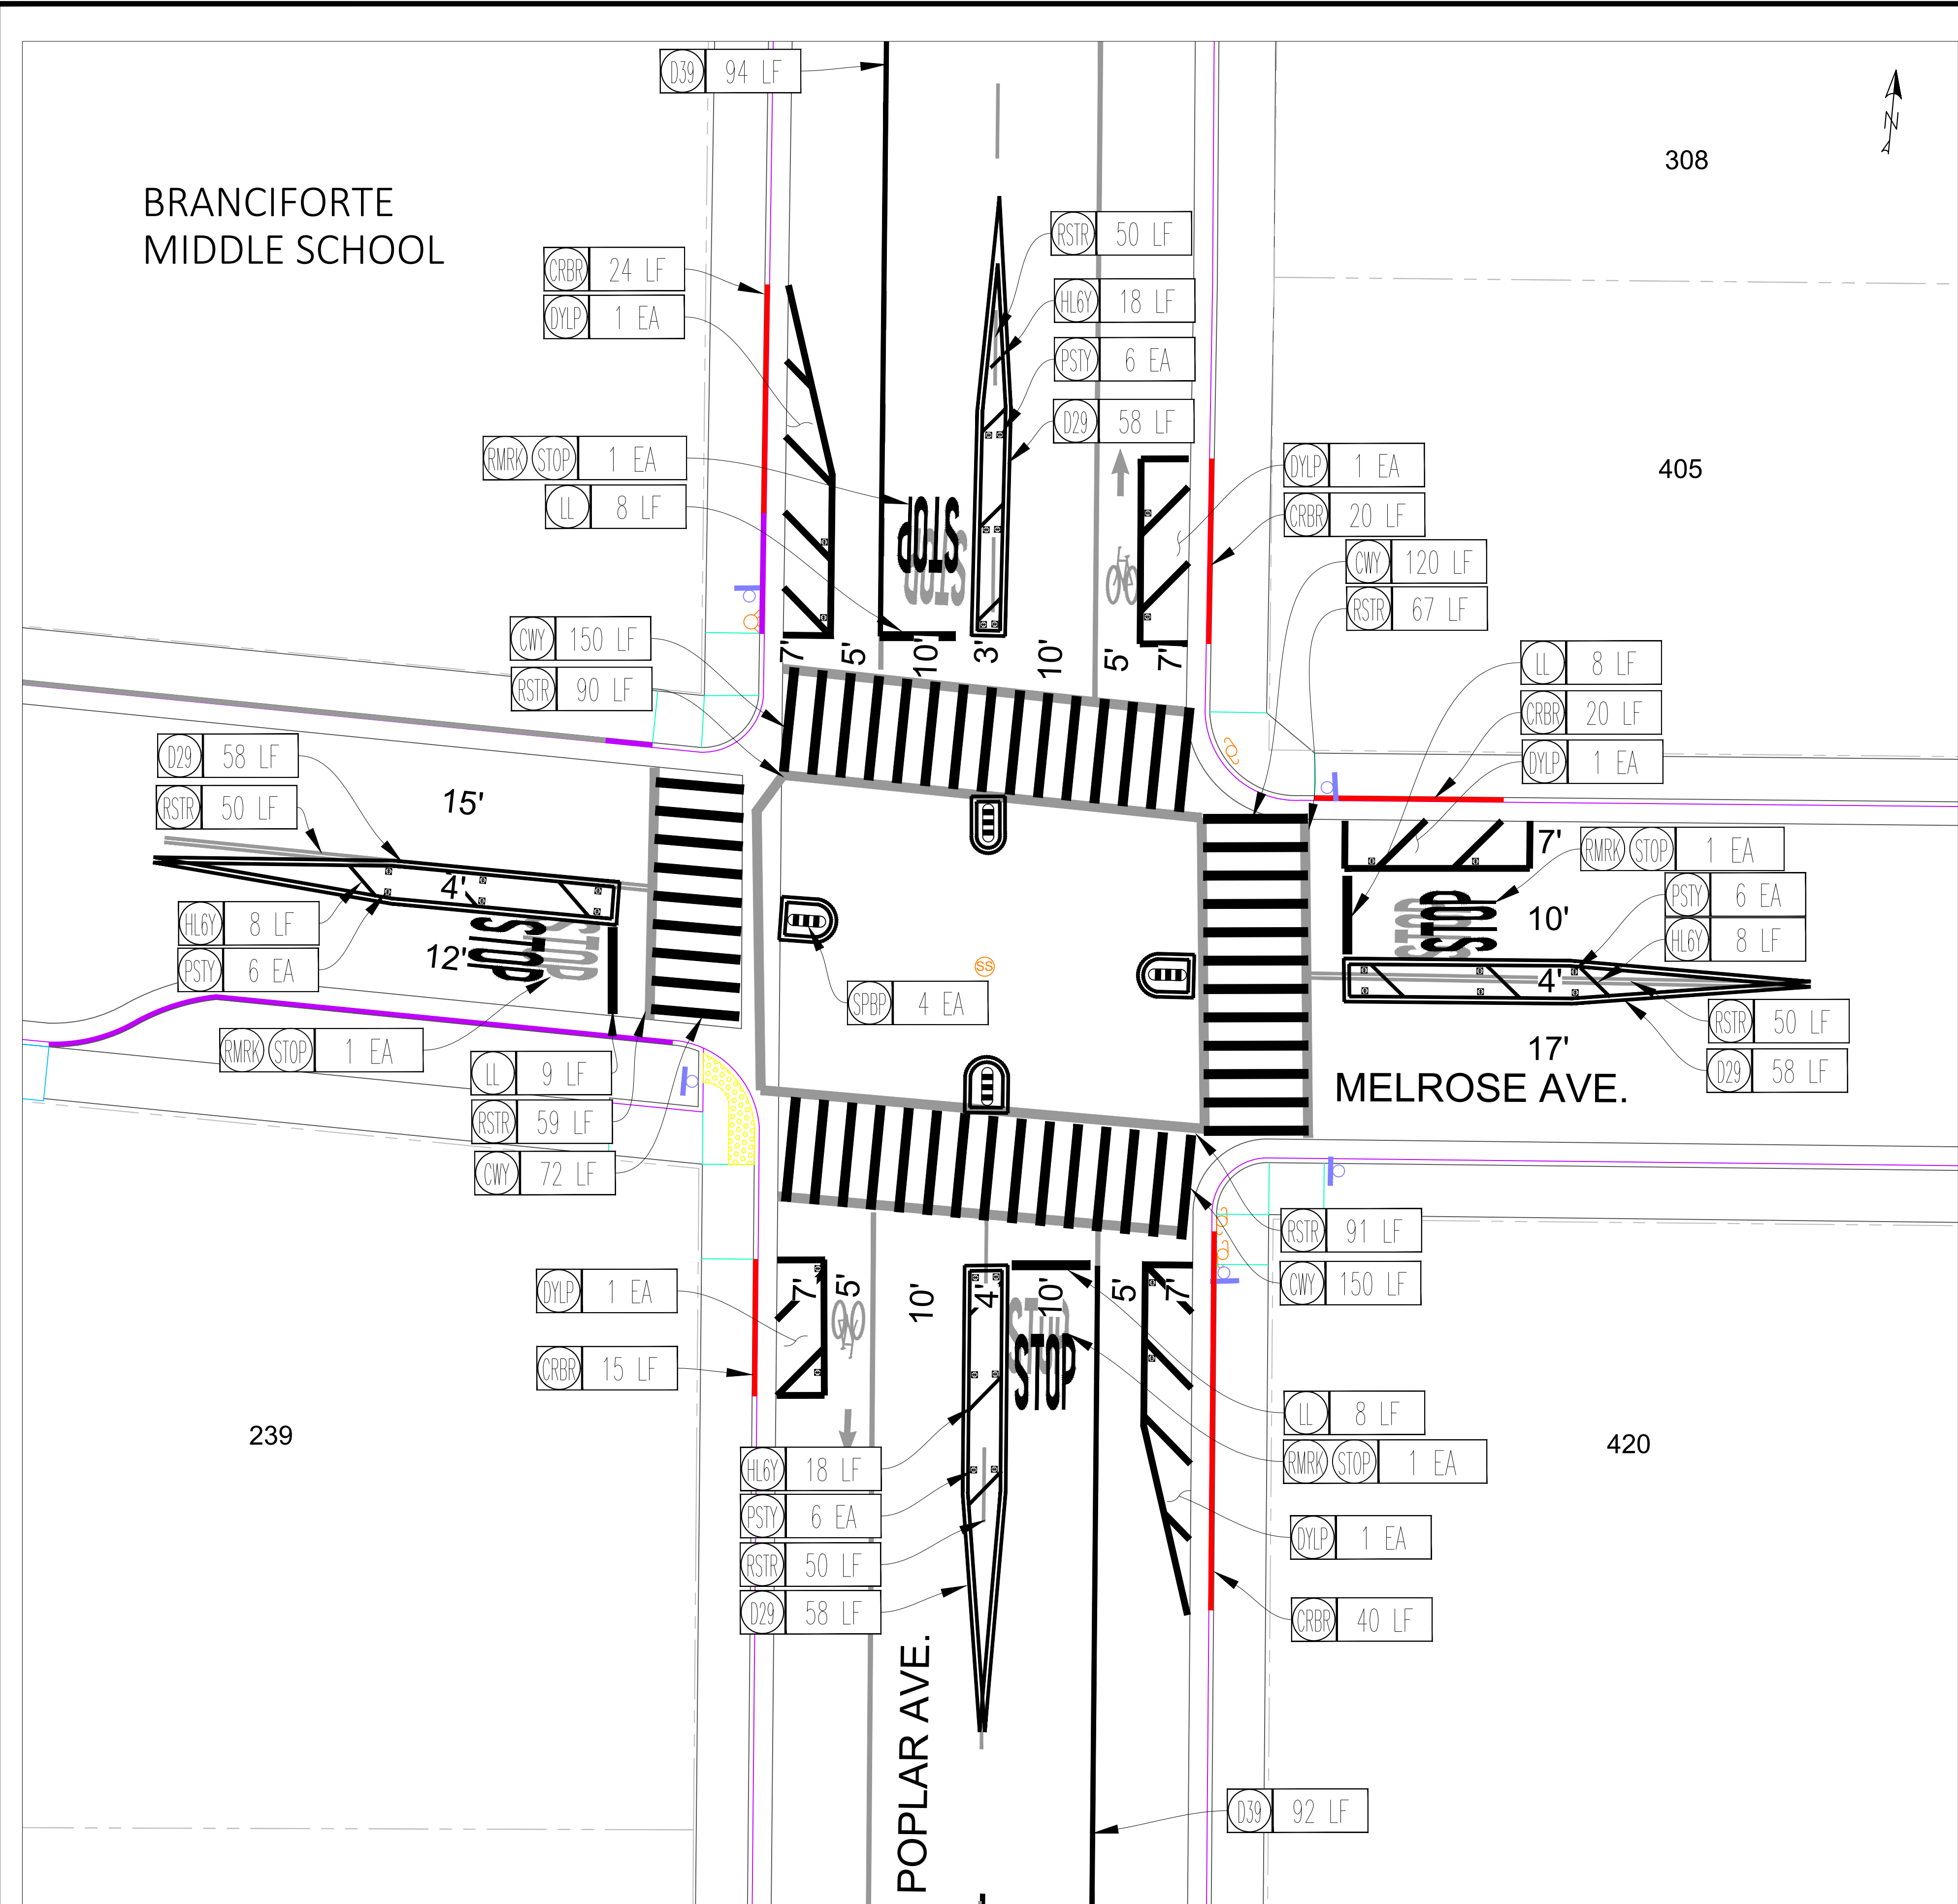


STRIPING NOTES:

- BBL:** BUFFERED BIKE LANE (SEE SHEET 7, DETAIL D)
- CRBR:** RED CURB
- BLA:** BIKE AND LEFT ARROW
- BTA:** BIKE AND THRU ARROW
- CWW:** CROSSWALK (12" WHITE LINE)
- CWY:** CROSSWALK (12" YELLOW LINE)
- D29:** DETAIL 29 (MEDIAN ISLAND)
- D39:** DETAIL 39 (BIKE LANE LINE)
- D39Z:** DETAIL 39Z (SEE SHEET 7, DETAIL C)
- D41:** DETAIL 41 (CENTER LINE EXTENSION)
- DYLN:** DAYLIGHTING WITH NO POST (SEE SHEET 7, DETAIL E)
- DYLP:** DAYLIGHTING WITH POST (SEE SHEET 7, DETAIL E)

- GVZG:** GREEN VIZIGRIP PAINT
- HL6W:** 6" WHITE HATCH LINE, 45° ANGLE, 20' GAP
- HL6Y:** 6" YELLOW HATCH LINE, 45° ANGLE, 20' GAP
- LL:** LIMIT LINE (12" WHITE LINE)
- PSTW:** 4"X36" WHITE FLEXIBLE DELINEATOR WITH BASE
- PSTY:** 4"X36" YELLOW FLEXIBLE DELINEATOR WITH BASE
- RMRK:** REMOVE MARKING
- RSTR:** REMOVE STRIPING LINE
- SHR:** SHARROW MARKING
- SHRG:** SHARROW MARKING W/ GREEN VIZIGRIP
- SPBP:** BLACK AND YELLOW SPEED BUMP (SEE SHEET 7, DETAIL F)
- STOP:** "STOP" MARKING
- YL:** YIELD LINE



DETAIL A1
W13-1 SIGN (18"x18")

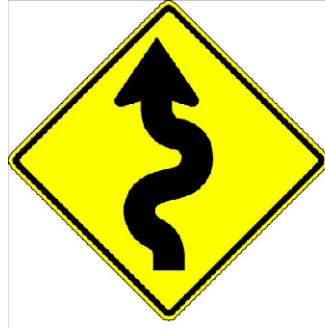

DETAIL A2
W1-5 SIGN (30"x30")



DETAIL A3
MODIFIED R1-5
SIGN (24"x24")




DETAIL A4
W11-1
SIGN (30"x30")



DETAIL A5
W16-9P SIGN (30"x18")



DETAIL A6
R4-11 SIGN (24"x24")

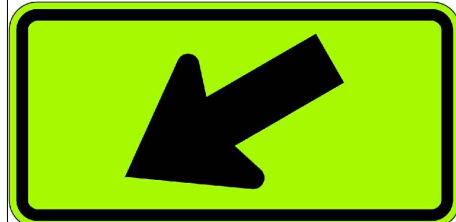

DETAIL A7
W16-7P(L) SIGN (30"x18")




DETAIL A8
R81 SIGN (18"x12")




DETAIL A9
R81B SIGN (8"x5")


DETAIL A - TRAFFIC SIGNS

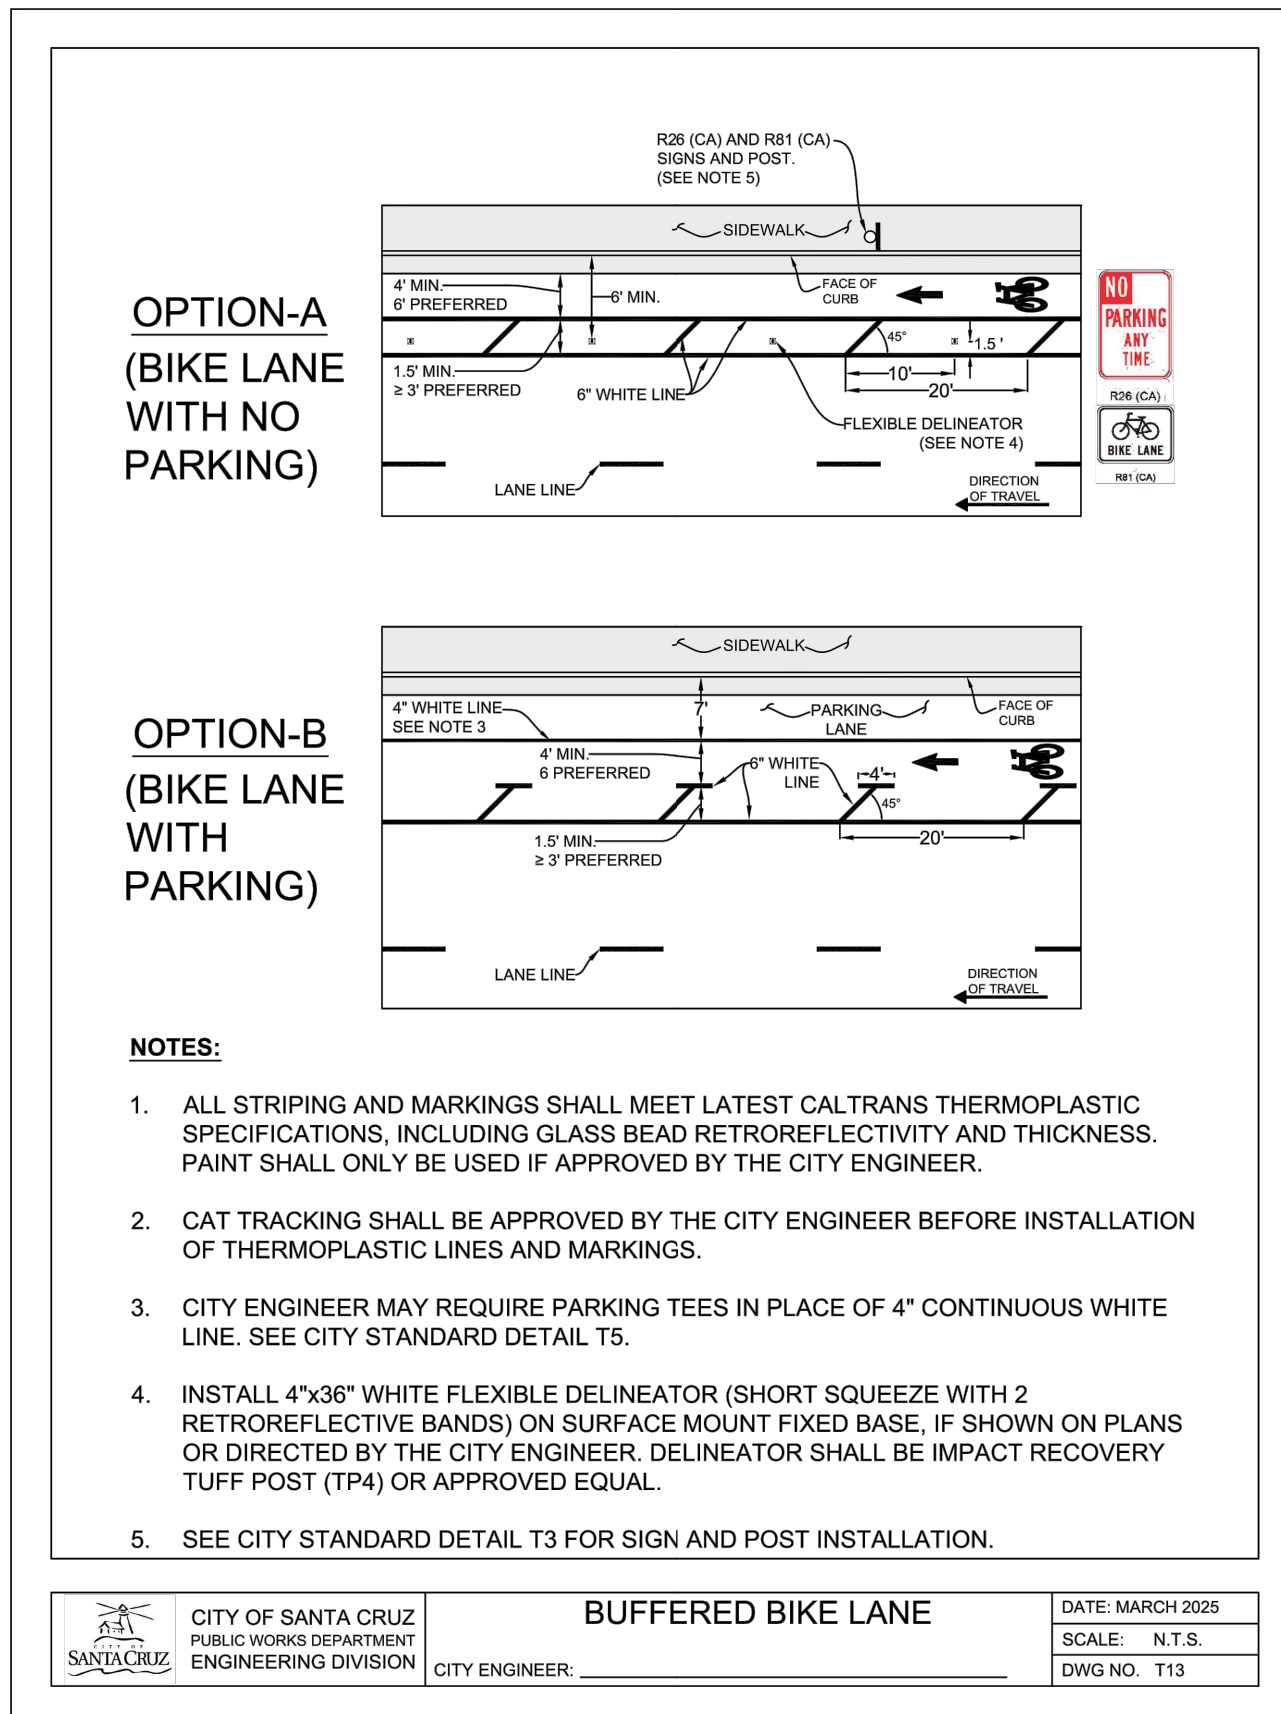


DETAIL D - BUFFERED BIKE LANE

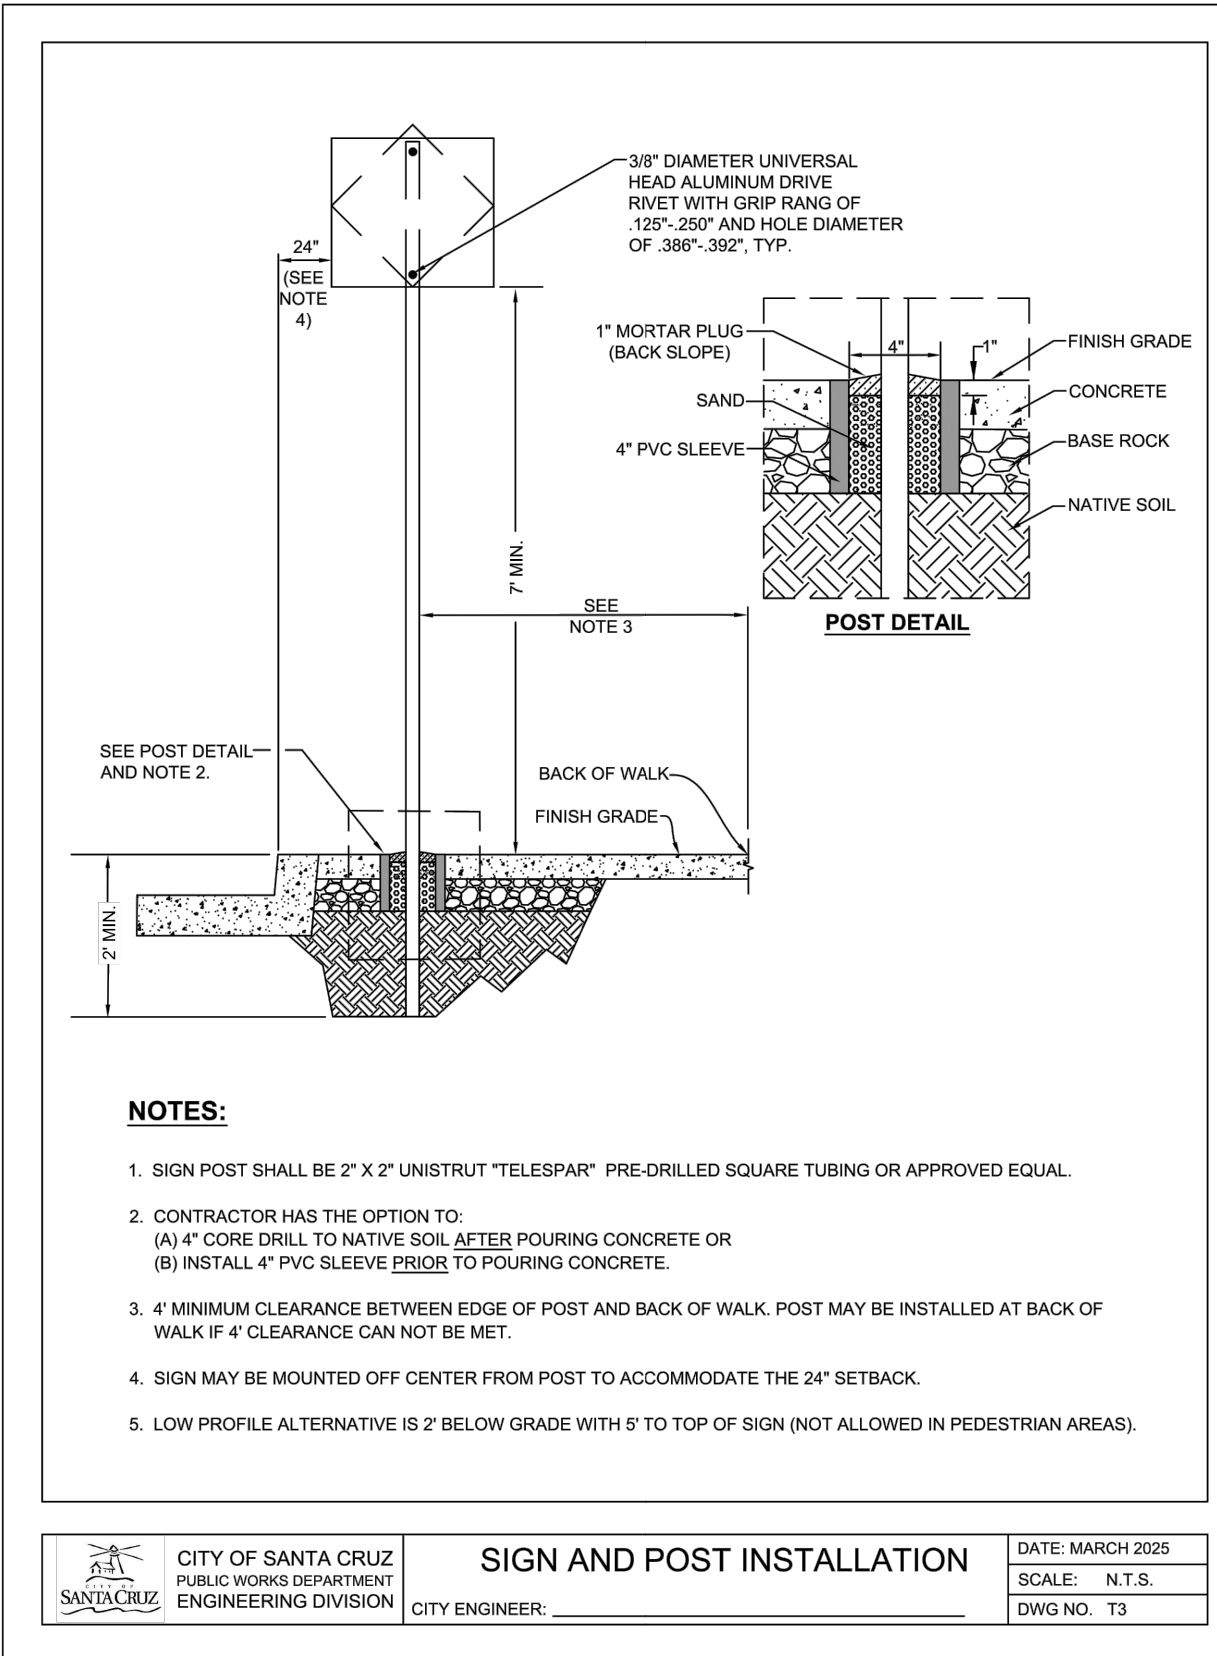


DETAIL B - SIGN AND POST INSTALLATION

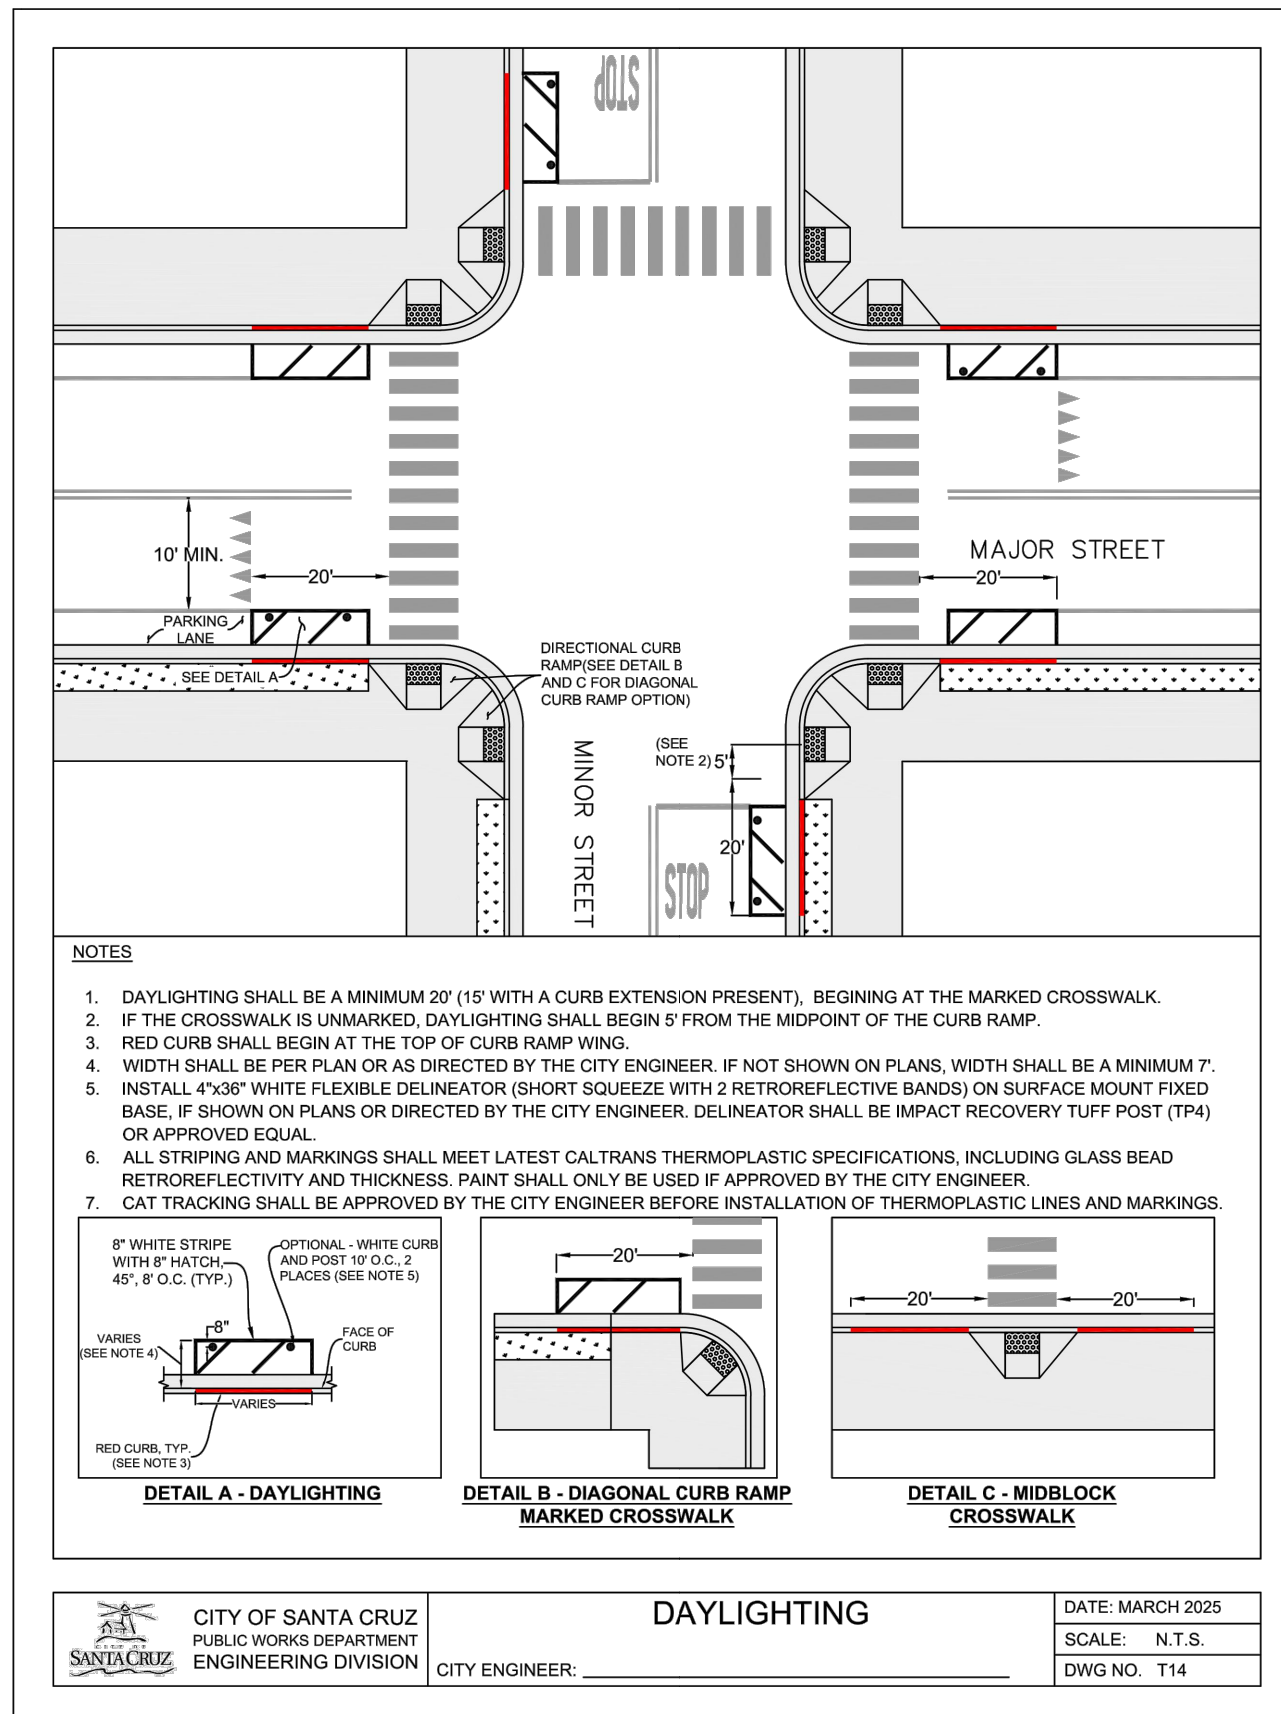


DETAIL E - DAYLIGHTING

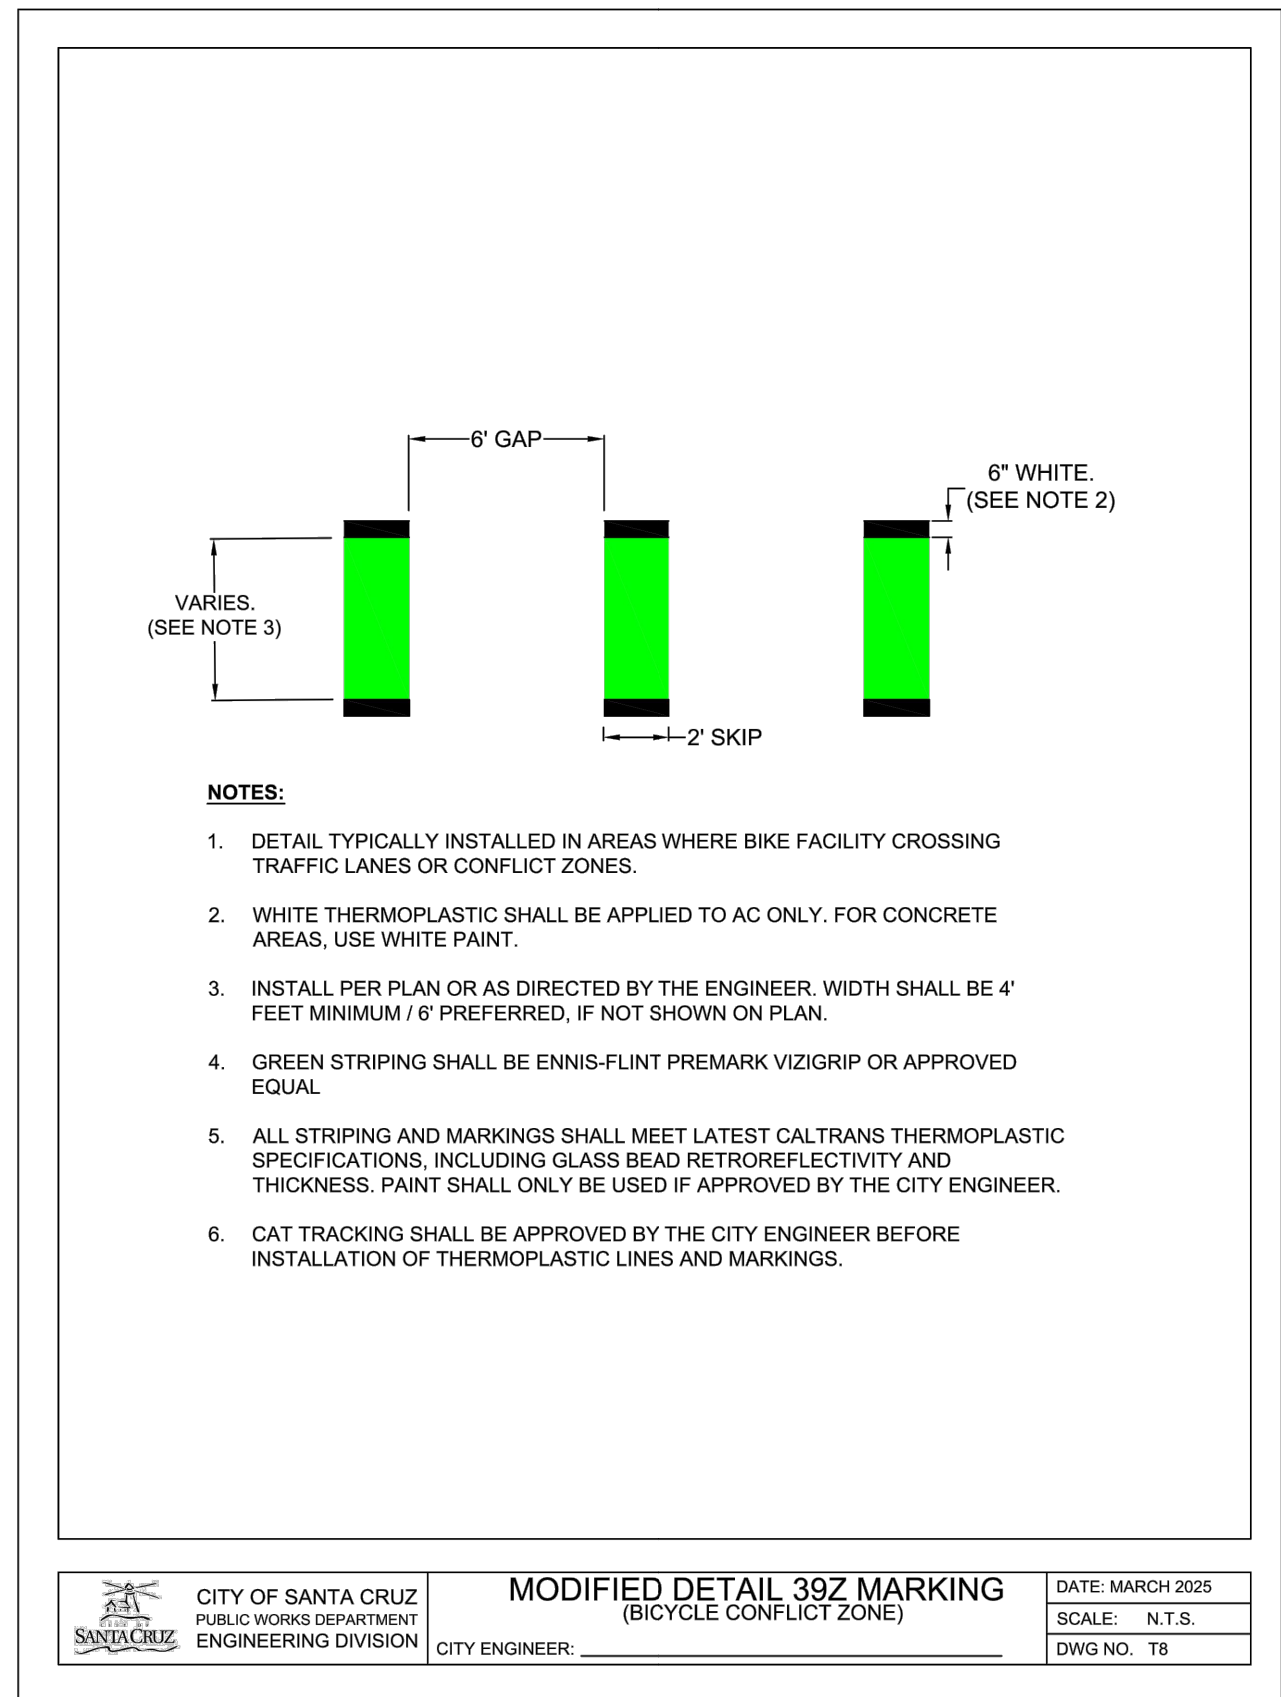

DETAIL C - DETAIL 39Z MARKING

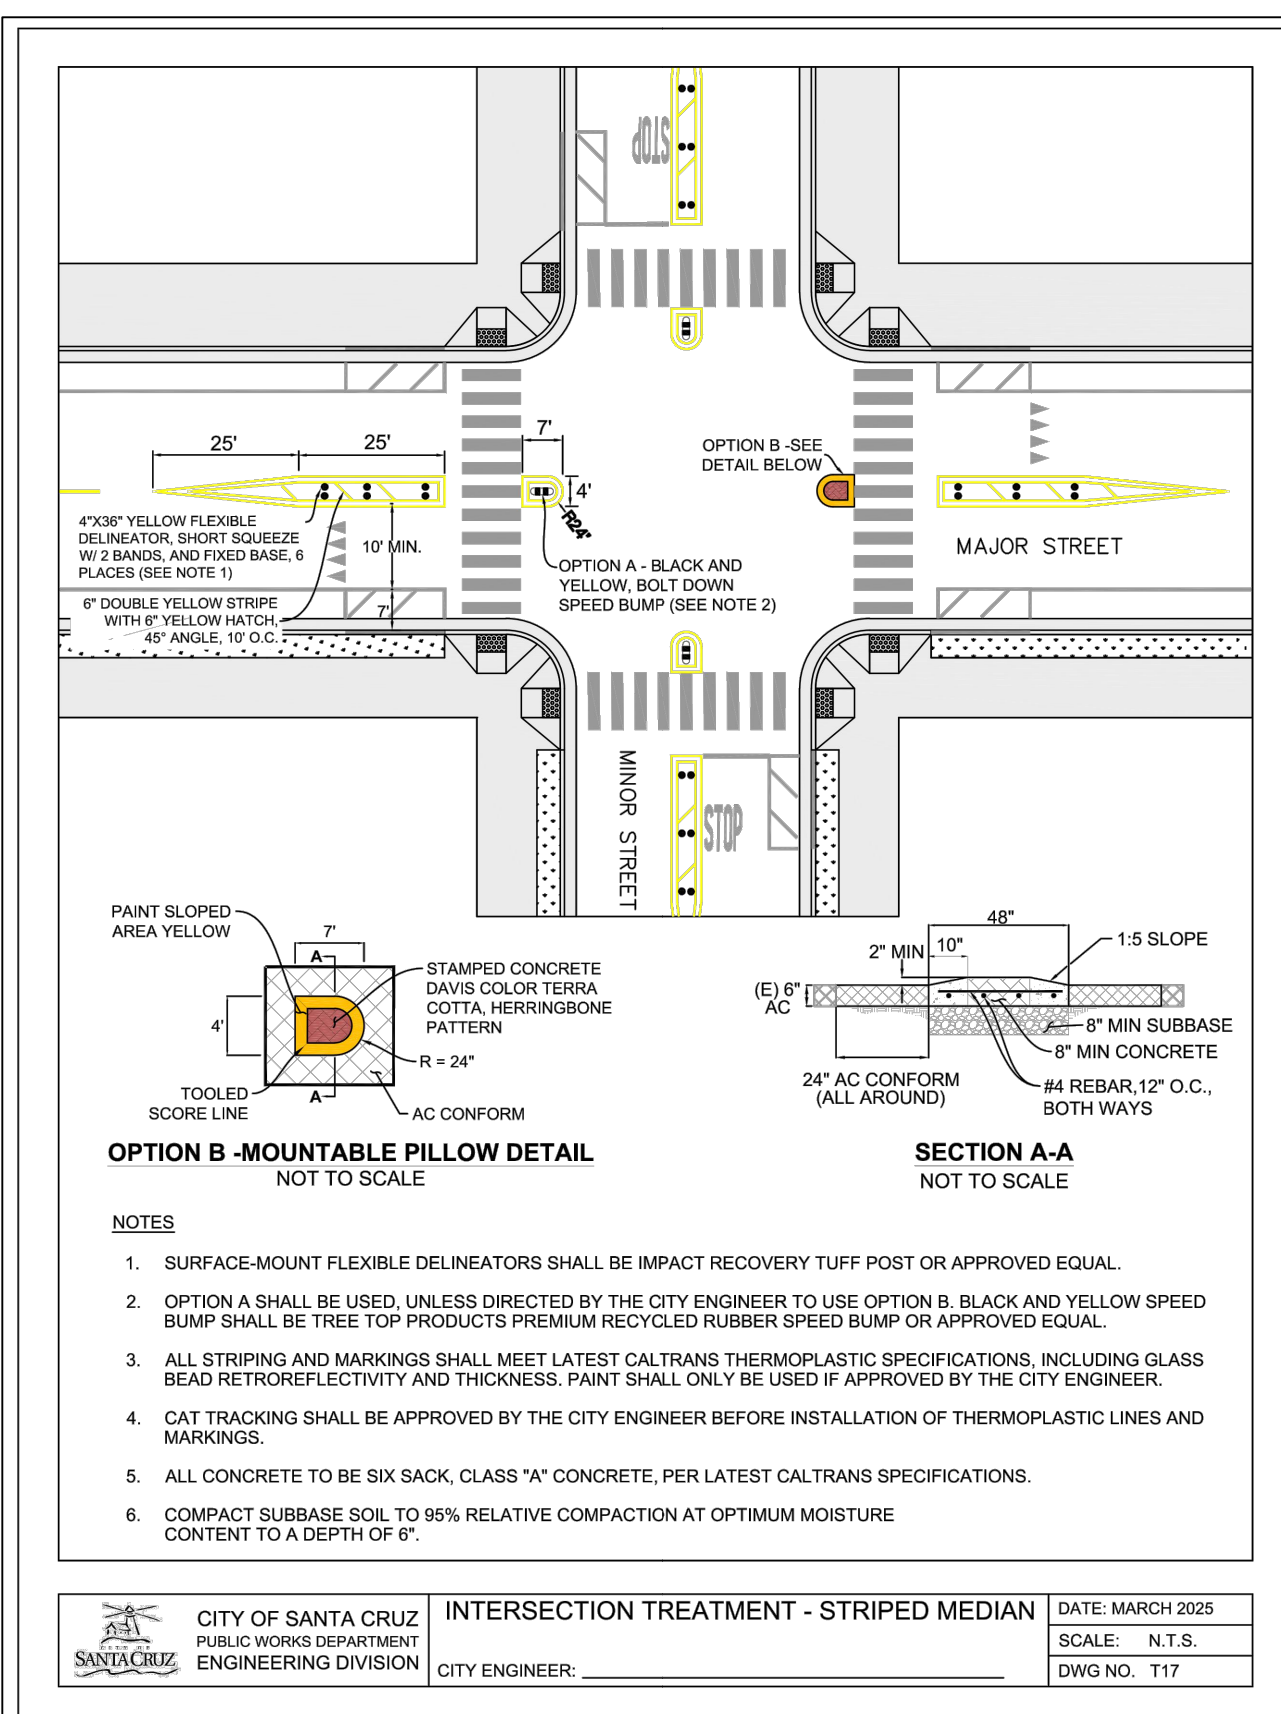

DETAIL F - STRIPED MEDIAN

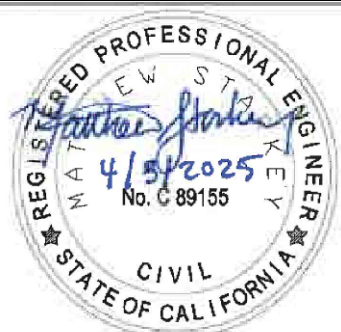

REVISIONS



CITY OF
SANTA CRUZ
PUBLIC WORKS DEPARTMENT
809 Center Street, Room 201
Santa Cruz, CA 95060

2025 TRAFFIC CALMING PILOT PROGRAM DETAILS

REFERENCES
FIELD BOOK:

DRAWING #:
#

DATE 4/8/2025
DRAWN C.M.
DESIGN C.M.
CHECKED R.V., M.S.

SCALE N.T.S.
SHEET 7 OF 7
VAULT NO.
#